

Utility N E Elev Sta Offset Line

water main16		2005495.430	6466583.815	105.537	10+35.48	10.063	EP2-LINE
gas main 1		2005495.777	6466587.035	105.676	10+35.84	13.282	EP2-LINE
sewer latt @ MAIN 1001 El Paseo		2005517.710	6466572.957	103.987	10+57.72	-0.880	EP2-LINE
sewer latt 1001 El Paseo		2005517.863	6466555.825	104.887	10+57.81	-18.012	EP2-LINE
water latt43	sewer	2005517.874	6466556.281	104.915	10+57.82	-17.556	EP2-LINE
sewer latt 1001 El Paseo		2005517.945	6466555.973	104.871	10+57.89	-17.865	EP2-LINE
water main15		2005542.451	6466584.042	105.629	10+82.50	10.110	EP2-LINE
gas main		2005542.687	6466587.387	105.556	10+82.75	13.454	EP2-LINE
water latt19		2005543.008	6466583.898	106.954	10+83.06	9.964	EP2-LINE
water latt18		2005543.358	6466574.091	107.076	10+83.37	0.156	EP2-LINE
water latt42		2005543.796	6466554.900	106.292	10+83.74	-19.036	EP2-LINE
sewer latt @ MAIN 1000 EL PASEO		2005545.300	6466573.551	103.519	10+85.31	-0.392	EP2-LINE
sewer latt 1000 EL PASEO		2005546.078	6466591.232	106.526	10+86.16	17.287	EP2-LINE
gas latt23		2005582.523	6466592.365	105.488	11+22.61	18.281	EP2-LINE
gas main10		2005585.877	6466587.467	105.183	11+25.94	13.370	EP2-LINE
gas latt22		2005586.234	6466587.393	105.543	11+26.30	13.294	EP2-LINE


FOR REFERENCE ONLY

sewer latt @ MAIN 1035 ELPASEO		2005610.453	6466573.670	103.892	11+50.46	-0.521	EP2-LINE
sewer latt 1035 ELPASEO		2005612.938	6466555.976	105.180	11+52.88	-18.224	EP2-LINE
water latt41		2005616.361	6466555.876	106.126	11+56.30	-18.337	EP2-LINE
water latt20		2005616.877	6466583.746	105.897	11+56.93	9.531	EP2-LINE
water latt21		2005616.987	6466573.680	106.055	11+57.00	-0.535	EP2-LINE
water main17		2005617.208	6466584.266	105.783	11+57.26	10.049	EP2-LINE
water main18		2005628.270	6466584.009	105.744	11+68.32	9.750	EP2-LINE
gas main11		2005628.354	6466587.401	105.147	11+68.42	13.142	EP2-LINE
gas latt27		2005628.652	6466587.517	105.545	11+68.72	13.256	EP2-LINE
gas latt26		2005628.678	6466583.983	105.903	11+68.73	9.723	EP2-LINE
gas latt25		2005628.754	6466573.636	105.999	11+68.76	-0.625	EP2-LINE
gas latt71		2005628.854	6466556.067	105.941	11+68.80	-18.194	EP2-LINE
water latt17		2005661.373	6466592.598	104.118	12+01.46	18.212	EP2-LINE
water main14		2005661.711	6466584.362	105.872	12+01.76	9.975	EP2-LINE
gas latt70		2005663.301	6466556.753	105.675	12+03.25	-17.639	EP2-LINE
gas latt21		2005663.244	6466574.173	105.021	12+03.26	-0.219	EP2-LINE
gas latt20		2005663.259	6466587.685	105.478	12+03.32	13.292	EP2-LINE
gas main9		2005663.650	6466587.759	105.125	12+03.71	13.365	EP2-LINE
sewer latt @ MAIN 1059 EL PASEO		2005712.890	6466573.093	104.444	12+52.90	-1.489	EP2-LINE
sewer latt 1059 EL PASEO		2005713.361	6466556.400	105.994	12+53.31	-18.184	EP2-LINE
water latt40		2005714.819	6466556.507	106.346	12+54.76	-18.083	EP2-LINE
water latt16		2005714.998	6466574.636	106.534	12+55.01	0.046	EP2-LINE
water latt15		2005714.973	6466584.670	106.402	12+55.03	10.080	EP2-LINE
water main13		2005715.198	6466584.652	105.856	12+55.25	10.062	EP2-LINE
gas main8		2005747.059	6466588.667	105.622	12+87.13	13.955	EP2-LINE
gas latt19		2005747.250	6466592.883	106.051	12+87.33	18.170	EP2-LINE
gas latt17		2005747.326	6466588.591	105.972	12+87.39	13.878	EP2-LINE
gas latt15		2005760.390	6466588.913	105.820	13+00.46	14.150	EP2-LINE
gas latt16		2005760.646	6466574.312	106.506	13+00.66	-0.452	EP2-LINE
gas main7		2005760.741	6466588.762	105.531	13+00.81	13.997	EP2-LINE
gas latt69		2005761.063	6466556.558	106.559	13+01.01	-18.208	EP2-LINE
water main12		2005761.748	6466584.992	105.964	13+01.80	10.224	EP2-LINE
water main11		2005778.079	6466584.971	105.967	13+18.13	10.141	EP2-LINE
water latt13		2005778.706	6466584.544	106.777	13+18.76	9.711	EP2-LINE
water latt39		2005779.088	6466556.367	106.483	13+19.03	-18.467	EP2-LINE
water latt14		2005779.113	6466574.900	106.626	13+19.13	0.066	EP2-LINE
sewer latt 1083 EL PASEO		2005809.638	6466556.377	106.188	13+49.58	-18.574	EP2-LINE
sewer LATT @ MAIN 1083 EL PASEO		2005810.182	6466574.153	104.183	13+50.19	-0.800	EP2-LINE
sewer latt @ MIAN 1900 MIRA FLORES		2005818.094	6466574.892	104.855	13+58.11	-0.092	EP2-LINE
sewer latt @ 1900 MIRA FLORES	crack in pipe	2005818.557	6466592.635	105.632	13+58.64	17.650	EP2-LINE
water main10		2005830.456	6466585.026	106.313	13+70.51	9.995	EP2-LINE
gas latt14		2005849.607	6466574.964	106.009	13+89.62	-0.140	EP2-LINE
gas main6		2005849.602	6466589.526	105.939	13+89.67	14.423	EP2-LINE
gas latt68	wrap	2005849.751	6466556.755	106.394	13+89.70	-18.349	EP2-LINE
water main9		2005849.663	6466585.236	106.266	13+89.72	10.132	EP2-LINE
gas latt13		2005849.873	6466589.571	106.313	13+89.94	14.466	EP2-LINE
water main8		2005877.304	6466585.222	106.274	14+17.36	10.013	EP2-LINE
water latt38		2005877.782	6466556.665	106.614	14+17.73	-18.546	EP2-LINE
water latt11		2005877.857	6466584.882	107.042	14+17.91	9.671	EP2-LINE
water latt12		2005878.086	6466574.905	106.865	14+18.10	-0.307	EP2-LINE
gas main5		2005887.108	6466590.010	106.052	14+27.18	14.763	EP2-LINE
gas main4		2005929.287	6466589.747	105.670	14+69.36	14.339	EP2-LINE
water main7		2005929.490	6466585.403	106.431	14+69.54	9.995	EP2-LINE
gas latt67		2005929.837	6466557.374	106.571	14+69.78	-18.036	EP2-LINE
water latt9		2005929.823	6466584.825	106.741	14+69.87	9.415	EP2-LINE
water latt10		2005930.178	6466575.681	106.636	14+70.19	0.270	EP2-LINE
gas latt12		2005930.202	6466575.687	106.746	14+70.22	0.276	EP2-LINE
water latt37		2005930.577	6466557.367	106.765	14+70.52	-18.046	EP2-LINE
sewer latt @ 1147 EL PASEO		2005965.579	6466557.359	105.478	15+05.53	-18.187	EP2-LINE
sewer latt39 @ MAIN 1136 EL PASEO		2006022.871	6466575.557	105.023	15+62.89	-0.208	EP2-LINE
sewer latt38 @ 1136 EL PASEO	crack at bell	2006023.167	6466593.251	106.411	15+63.25	17.485	EP2-LINE
water latt8		2006026.542	6466575.836	107.093	15+66.56	0.057	EP2-LINE
water latt7		2006026.664	6466585.507	107.204	15+66.72	9.728	EP2-LINE
water latt77	wrap	2006026.824	6466557.716	107.027	15+66.77	-18.064	EP2-LINE
waterline latt		2006026.829	6466557.121	107.057	15+66.77	-18.659	EP2-LINE
water main6		2006027.052	6466585.733	106.550	15+67.11	9.952	EP2-LINE
gas main3		2006061.034	6466588.803	105.551	16+01.10	12.892	EP2-LINE
gas latt9		2006061.394	6466588.869	105.947	16+01.46	12.957	EP2-LINE
water main5		2006061.421	6466585.805	106.576	16+01.47	9.893	EP2-LINE
gas latt10		2006061.495	6466585.812	106.655	16+01.55	9.899	EP2-LINE
gas latt66	wrap	2006061.986	6466557.252	106.765	16+01.93	-18.662	EP2-LINE
gas latt11		2006061.935	6466576.049	106.785	16+01.95	0.135	EP2-LINE
water main4		2006071.801	6466585.667	106.562	16+11.85	9.715	EP2-LINE
gas main2		2006106.211	6466588.958	105.232	16+46.28	12.875	EP2-LINE

gas latt8		2006107.395	6466594.169	106.425	16+47.48	18.081	EP2-LINE
gas latt6		2006107.566	6466588.858	105.556	16+47.63	12.770	EP2-LINE
sewer latt37 @ MAIN 1200 EL PASEO	crack in 90 at main	2006155.631	6466575.947	105.700	16+95.65	-0.325	EP2-LINE
water latt36		2006156.075	6466557.047	106.548	16+96.02	-19.226	EP2-LINE
water latt6		2006156.202	6466576.506	106.703	16+96.22	0.232	EP2-LINE
sewer latt36 @ 1200 EL PASEO		2006156.160	6466594.180	105.758	16+96.25	17.906	EP2-LINE
water main3		2006156.594	6466585.966	106.640	16+96.65	9.691	EP2-LINE
water main2		2006167.272	6466586.302	106.568	17+07.33	9.986	EP2-LINE
gas latt5		2006167.891	6466575.424	105.611	17+07.90	-0.895	EP2-LINE
gas latt65		2006168.076	6466557.431	106.455	17+08.02	-18.888	EP2-LINE
sewer LATT 17 @ MAIN 1233 ELPASEO		2006178.561	6466575.848	104.668	17+18.58	-0.511	EP2-LINE
sewer latt22 @ 1233 EL PASEO		2006178.786	6466557.621	105.214	17+18.73	-18.738	EP2-LINE
sewer main16 LATT @ MAIN 1206,1210,1230 EL PASEO	y	2006200.702	6466575.805	105.057	17+40.72	-0.638	EP2-LINE
sewer latt35 @ 1206,1210,1230 EL PASEO		2006203.773	6466594.796	105.905	17+43.86	18.340	EP2-LINE
sewer latt35 @ 1206,1210,1230 EL PASEO		2006203.836	6466594.743	105.452	17+43.92	18.288	EP2-LINE
water latt3		2006205.630	6466586.591	106.878	17+45.69	10.129	EP2-LINE
water latt4		2006205.770	6466590.520	106.851	17+45.84	14.057	EP2-LINE
water latt5		2006205.851	6466593.876	106.901	17+45.93	17.412	EP2-LINE
water main1		2006205.887	6466585.998	106.548	17+45.94	9.535	EP2-LINE
water latt2		2006213.903	6466576.099	107.310	17+53.92	-0.395	EP2-LINE
water latt78	wrap	2006214.145	6466559.449	107.478	17+54.10	-17.045	EP2-LINE
gas latt64		2006230.119	6466558.205	106.633	17+70.07	-18.351	EP2-LINE
sewer main15 LATT @ MAIN 1301 EL PASEO		2006273.983	6466576.556	105.212	18+14.00	-0.168	EP2-LINE
sewer latt19 @ 1301 EL PASEO		2006274.207	6466558.369	106.334	18+14.15	-18.355	EP2-LINE
water latt35		2006281.754	6466558.412	107.132	18+21.70	-18.340	EP2-LINE
water main19		2006282.210	6466586.255	106.440	18+22.26	9.501	EP2-LINE
water latt22		2006282.821	6466576.600	106.446	18+22.84	-0.157	EP2-LINE
water latt23		2006282.819	6466586.384	106.803	18+22.87	9.627	EP2-LINE
gas latt55	wrap	2006310.667	6466576.120	106.639	18+50.68	-0.743	EP2-LINE
gas latt63		2006311.029	6466559.042	107.168	18+50.98	-17.822	EP2-LINE
gas main36	wrap	2006310.925	6466590.532	105.797	18+50.99	13.668	EP2-LINE
water main22	wrap	2006311.129	6466585.931	106.211	18+51.18	9.066	EP2-LINE
sewer latt32 @ MAIN 1879 LINDA VISTA	y	2006330.268	6466576.914	104.958	18+70.29	-0.024	EP2-LINE
sewer main14 @ LATT 1879 LINDA VISTA	y	2006330.310	6466576.918	104.969	18+70.33	-0.020	EP2-LINE
sewer latt33 @ 1879 LINDA VISTA		2006331.544	6466593.945	105.485	18+71.63	17.002	EP2-LINE
water latt34		2006338.379	6466558.290	106.889	18+78.33	-18.679	EP2-LINE
water latt76		2006338.430	6466558.094	106.779	18+78.38	-18.875	EP2-LINE
water main		2006338.852	6466586.478	106.302	18+78.91	9.507	EP2-LINE
water latt26		2006339.308	6466586.508	106.782	18+79.36	9.536	EP2-LINE
sewer latt31 @ MAIN 1309 EL PASEO		2006381.033	6466576.519	105.224	19+21.05	-0.613	EP2-LINE
sewer latt21 @ 1309 EL PASEO		2006381.969	6466559.069	105.632	19+21.92	-18.066	EP2-LINE
gas latt74		2006392.708	6466559.355	105.816	19+32.66	-17.822	EP2-LINE
gas latt56		2006392.991	6466576.515	105.746	19+33.01	-0.663	EP2-LINE
water main23		2006393.057	6466586.775	106.216	19+33.11	9.598	EP2-LINE
gas lat4		2006393.407	6466586.020	105.727	19+33.46	8.840	EP2-LINE
gas main37		2006393.547	6466590.359	105.857	19+33.62	13.179	EP2-LINE
gas main44		2006394.896	6466590.398	105.703	19+34.97	13.213	EP2-LINE
gas latt62		2006395.535	6466590.412	106.088	19+35.60	13.225	EP2-LINE
water latt27		2006444.006	6466586.909	106.730	19+84.06	9.536	EP2-LINE
water main24		2006444.021	6466587.099	106.151	19+84.08	9.727	EP2-LINE
water latt28		2006444.252	6466576.865	106.657	19+84.27	-0.508	EP2-LINE
gas main38		2006445.280	6466590.641	105.817	19+85.35	13.264	EP2-LINE
gas latt57		2006485.768	6466590.699	107.187	20+25.84	13.167	EP2-LINE
gas main39		2006486.416	6466590.795	106.820	20+26.49	13.261	EP2-LINE
gas latt58		2006487.295	6466576.538	105.773	20+27.31	-0.999	EP2-LINE
gas latt73		2006487.492	6466559.296	106.046	20+27.44	-18.242	EP2-LINE
gas main40		2006493.280	6466590.827	106.657	20+33.35	13.267	EP2-LINE
water main25		2006493.337	6466587.062	106.557	20+33.39	9.502	EP2-LINE
water latt30		2006527.698	6466577.303	106.774	20+67.72	-0.389	EP2-LINE
water latt29		2006528.338	6466587.152	107.076	20+68.39	9.458	EP2-LINE
water latt31		2006528.401	6466577.256	106.859	20+68.42	-0.439	EP2-LINE
water latt46		2006529.251	6466559.283	106.755	20+69.20	-18.415	EP2-LINE
water main26		2006529.481	6466586.955	106.431	20+69.54	9.256	EP2-LINE
gas main41		2006529.560	6466590.906	106.449	20+69.63	13.208	EP2-LINE
sewer latt30 @ MAIN 1353 EL PASEO		2006541.916	6466577.005	104.944	20+81.93	-0.741	EP2-LINE


FOR REFERENCE ONLY

sewer latt20 @ 1353 EL PASEO		2006543.539	6466559.553	106.537	20+83.49	-18.198	EP2-LINE
gas main42		2006576.655	6466591.223	106.210	21+16.73	13.345	EP2-LINE
water main27		2006576.710	6466587.480	106.353	21+16.77	9.602	EP2-LINE
gas latt59		2006577.099	6466591.164	106.657	21+17.17	13.284	EP2-LINE
gas latt60		2006577.337	6466577.547	106.361	21+17.36	-0.334	EP2-LINE
gas latt72		2006577.575	6466559.641	106.877	21+17.53	-18.240	EP2-LINE
gas main 3	wrap	2006612.526	6466591.312	106.463	21+52.60	13.296	EP2-LINE
water latt32		2006628.123	6466587.696	107.130	21+68.18	9.621	EP2-LINE
sewer latt27 @ 1850 ARBOR WAY		2006628.383	6466559.820	106.557	21+68.33	-18.256	EP2-LINE
sewer latt27 @ 1850 ARBOR WAY		2006628.399	6466560.231	106.628	21+68.35	-17.844	EP2-LINE
water latte		2006628.389	6466578.281	107.008	21+68.41	0.205	EP2-LINE
water main28		2006628.540	6466587.803	106.404	21+68.60	9.726	EP2-LINE
water latt44		2006628.776	6466560.113	106.966	21+68.73	-17.965	EP2-LINE
water latt45		2006629.044	6466560.141	106.810	21+69.00	-17.938	EP2-LINE
gas main43		2006640.992	6466591.319	106.483	21+81.06	13.195	EP2-LINE
gas latt61	wrap	2006666.800	6466591.094	106.593	22+06.87	12.872	EP2-LINE
water main29		2006667.631	6466587.943	106.616	22+07.69	9.717	EP2-LINE
water latt33		2006668.238	6466596.784	106.286	22+08.33	18.556	EP2-LINE
water main 3		2006717.800	6465992.795	106.043	16+96.65	9.691	EP2-LINE
water main 2		2006717.917	6465988.328	106.043	17+07.33	9.986	EP2-LINE
water main 1		2006717.859	6465979.475	106.653	17+45.94	9.535	EP2-LINE
water main		2006213.778	6466586.003	106.631	17+53.83	9.509	EP2-LINE
water latt1		2006213.946	6466576.156	107.266	17+53.96	-0.338	EP2-LINE
water latt		2006213.642	6466586.038	107.095	17+56.70	9.545	EP2-LINE
gas main1		2006229.298	6466589.261	106.351	17+69.36	12.708	EP2-LINE
gas latt3		2006229.392	6466594.503	106.095	17+69.48	17.950	EP2-LINE
gas latt4		2006230.331	6466576.601	107.322	17+70.33	0.000	EP2-LINE
gas latt53	wrap	2006310.525	6466590.044	106.343	18.50.59	13.181	EP2-LINE
gas main		2006265.624	6466589.775	105.930	18+05.69	13.084	EP2-LINE
gas main35	wrap	2006310.656	6466589.976	105.946	18+50.72	13.112	EP2-LINE
gas latt51	wrap	2006310.821	6466576.095	106.952	18+50.84	-0.769	EP2-LINE
gas latt52	wrap	2006310.800	6466586.188	106.492	18+50.85	9.324	EP2-LINE
water main20	wrap	2006310.966	6466586.256	106.430	18+51.02	9.392	EP2-LINE
water latt24		2006338.816	6466576.627	106.900	18+78.83	-0.343	EP2-LINE
water main21		2006339.005	6466586.589	106.447	18+79.06	9.618	EP2-LINE
water latt25		2006339.221	6466586.439	107.011	18+79.28	9.467	EP2-LINE
gas latt54		2006393.092	6466576.778	105.755	19+33.11	-0.400	EP2-LINE

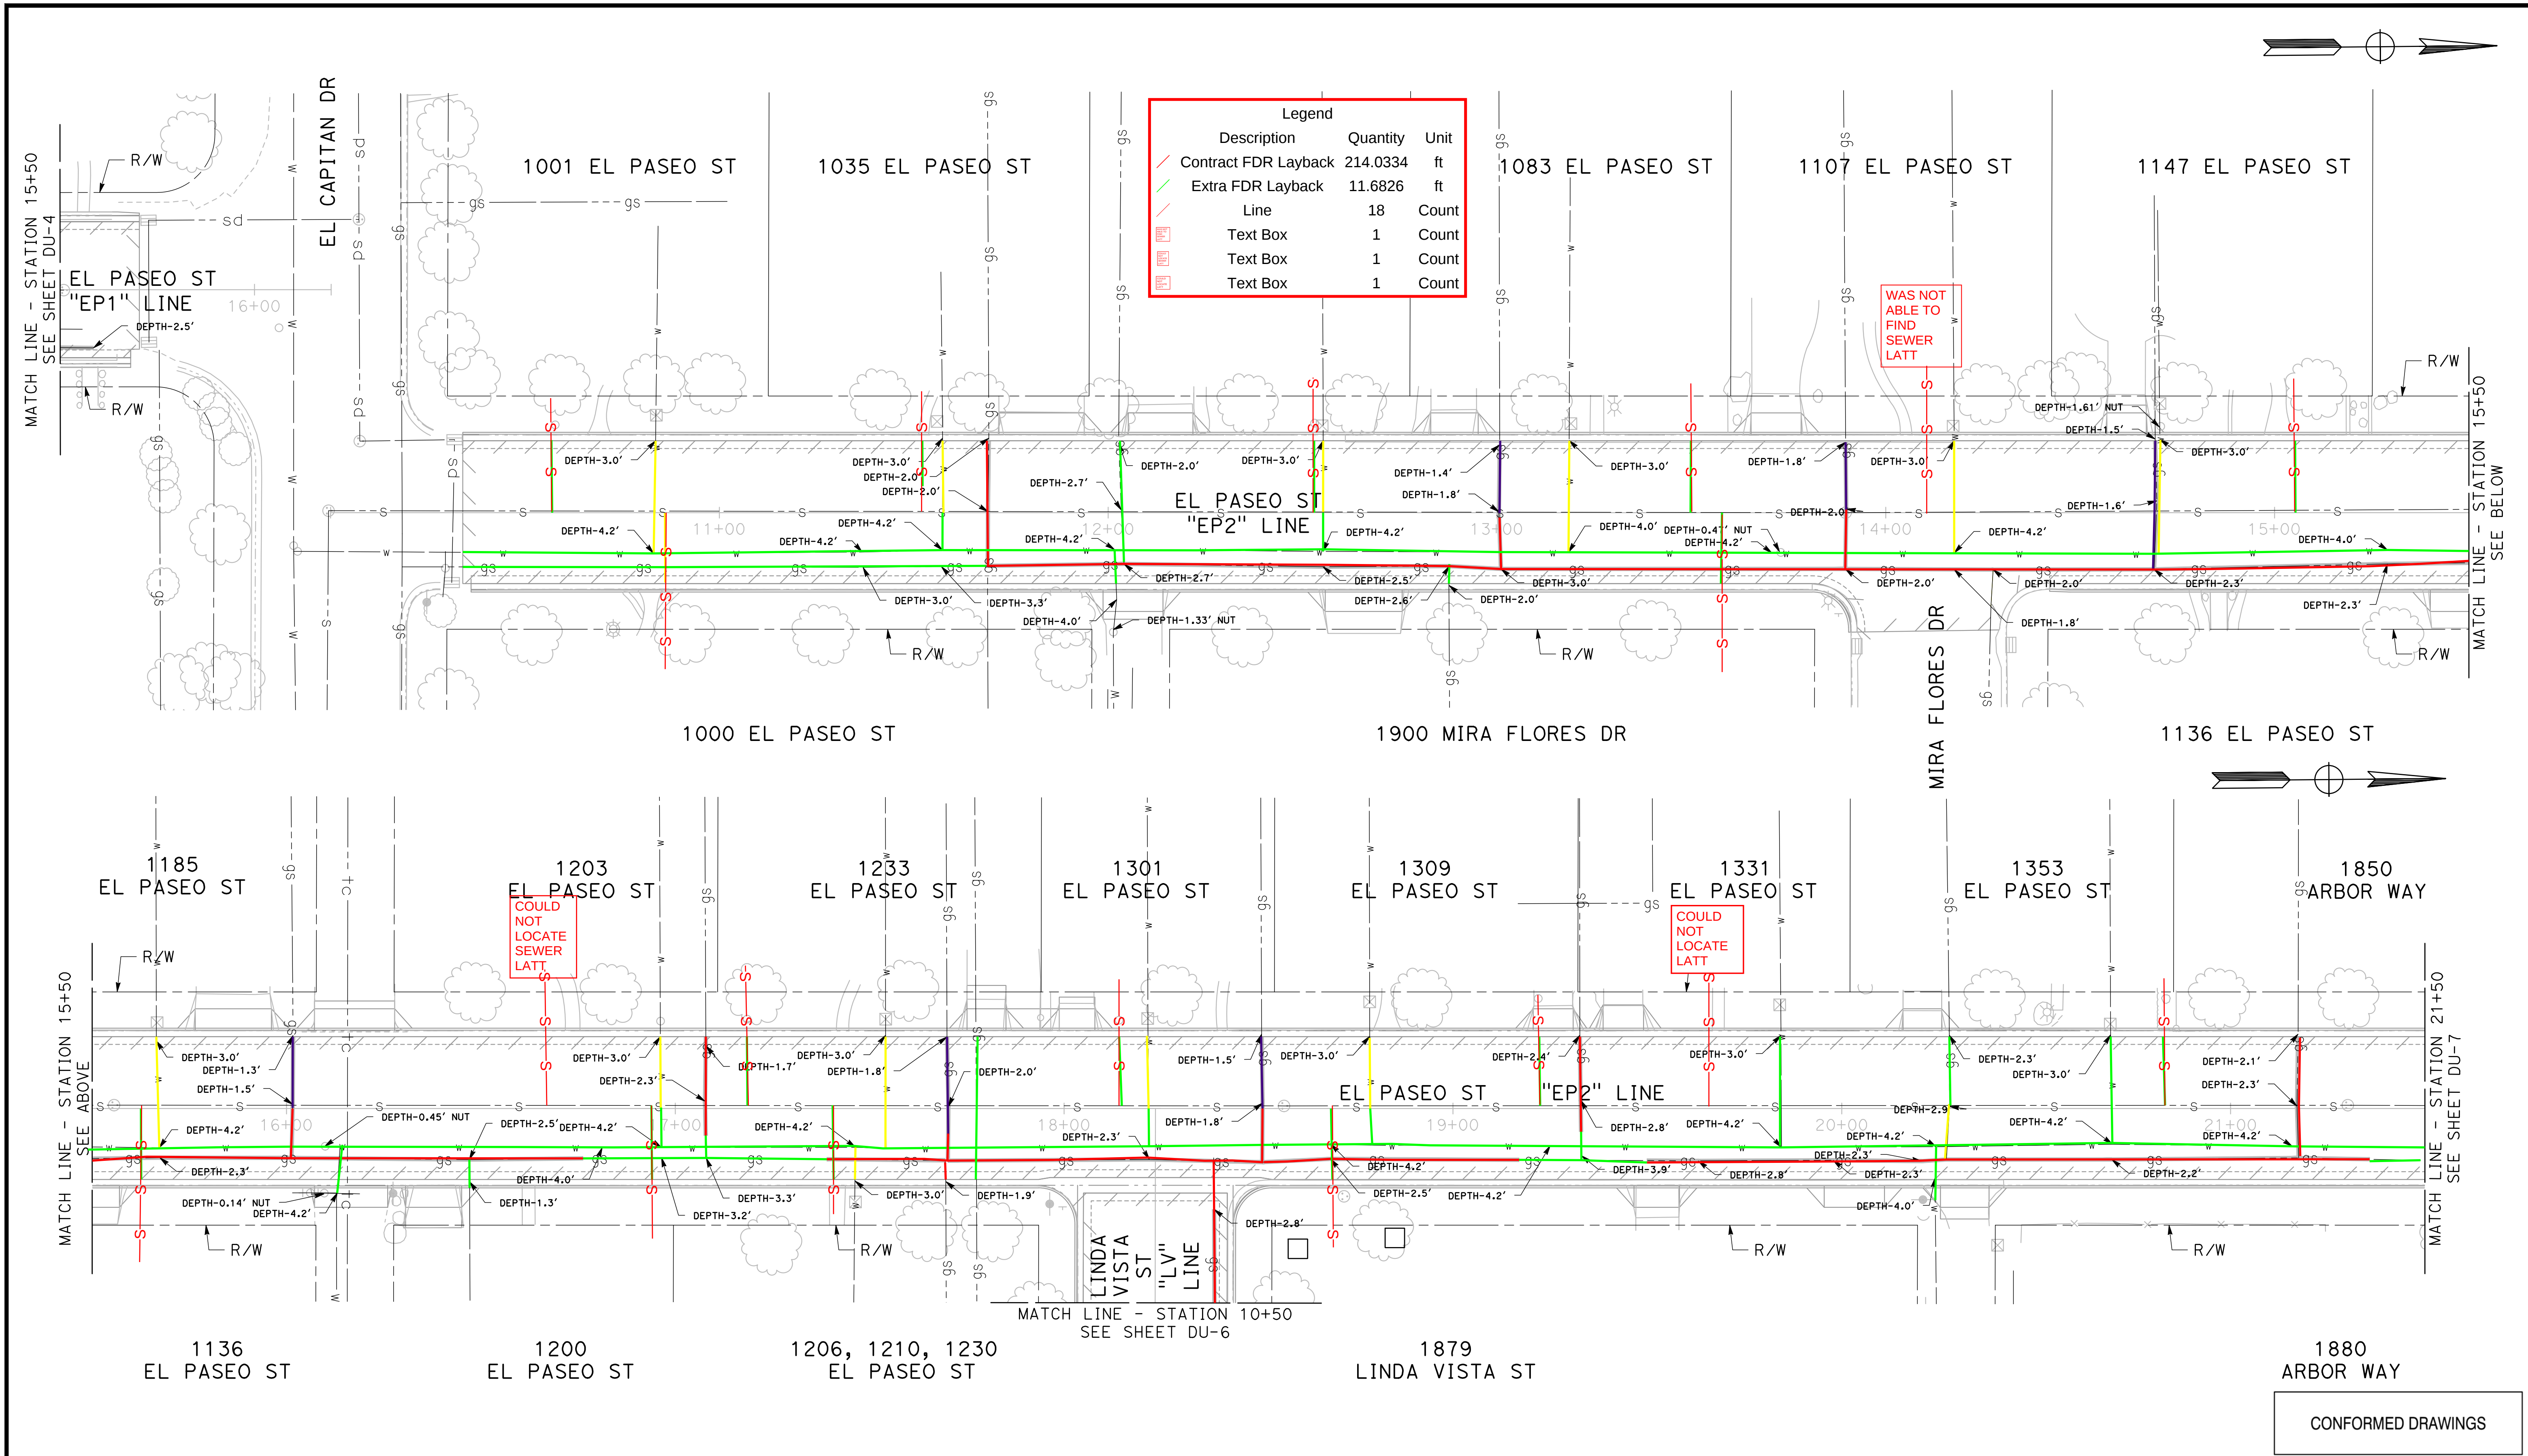


DESIGNED BY: POORE, B.
DRAWN BY: FRANCO, N.
CHECKED BY: NORIEGA, E.
SCALE: 1"=20'
DATE: 5/21/2025
JOB NO.: 24-00061

NOTE:
ALL REFERENCES AND WRITTEN DIMENSIONS SHALL SUPERCEDE ALL SCALED DISTANCES AND SHALL BE VERIFIED IN THE FIELD. ANY DISCREPANCY SHALL BE BROUGHT TO THE ATTENTION OF THE ENGINEER PRIOR TO THE COMMENCEMENT OF WORK.

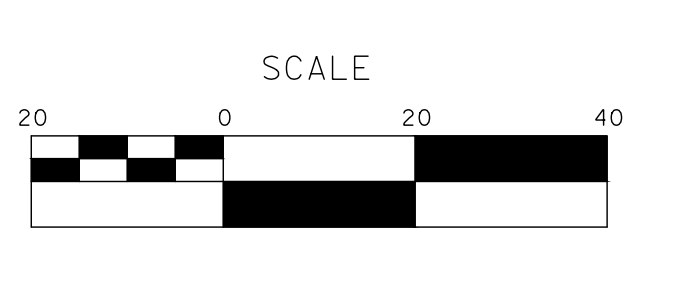

MARK THOMAS
701 UNIVERSITY AVENUE, SUITE 200
SACRAMENTO, CALIFORNIA 95825
(916) 381-9100 FAX:(916)381-9180
markthomas.com



CITY OF TURLOCK
MUNICIPAL SERVICES
DEPARTMENT
156 S. BROADWAY
SUITE 150
(209) 668-5520

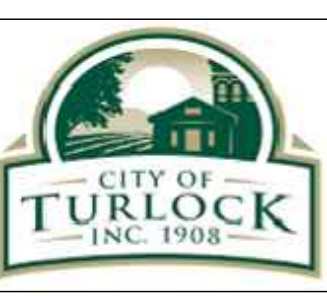

**CITY OF TURLOCK
ROADS PROGRAM CIP
PROJECT 23-067 PACKAGE #3
UNDERGROUND UTILITY DEPTHS**

Sheet **91**
of
126 Sheets
UUD - 5

CONFORMED DRAWINGS

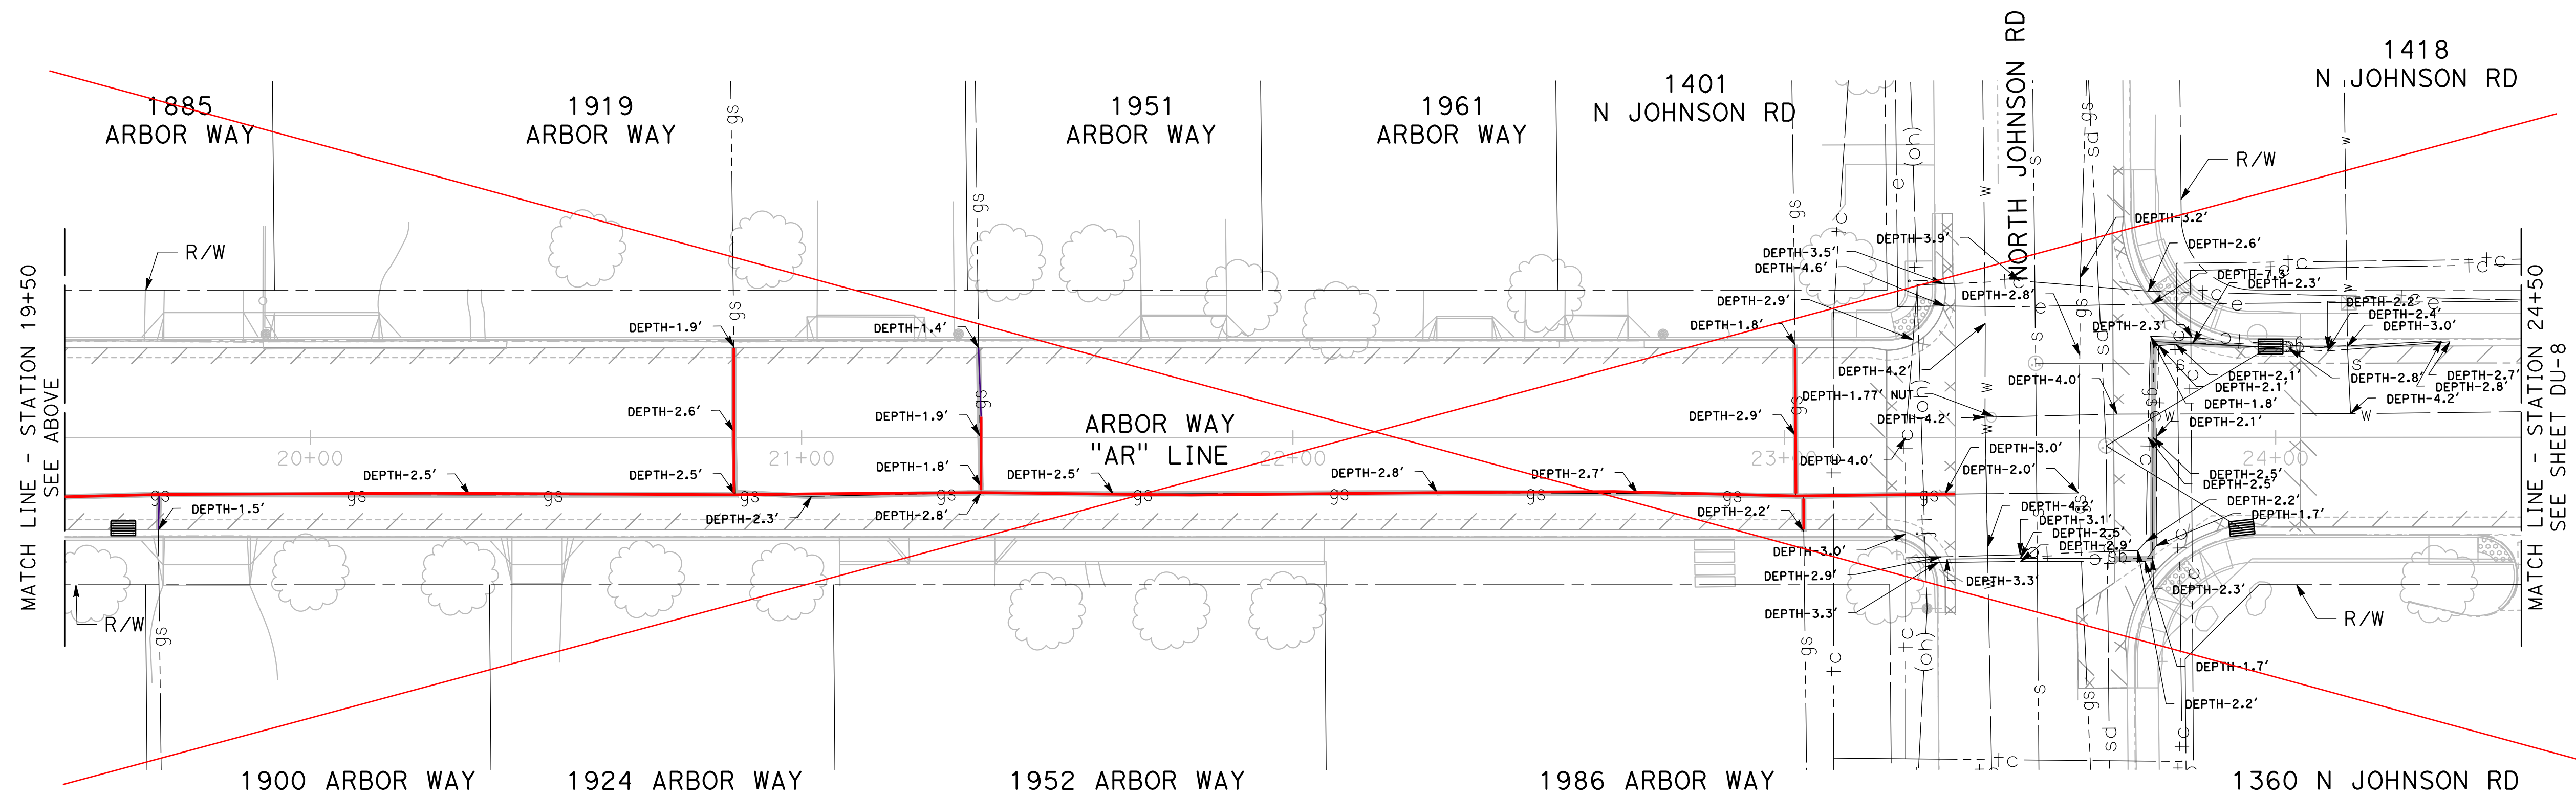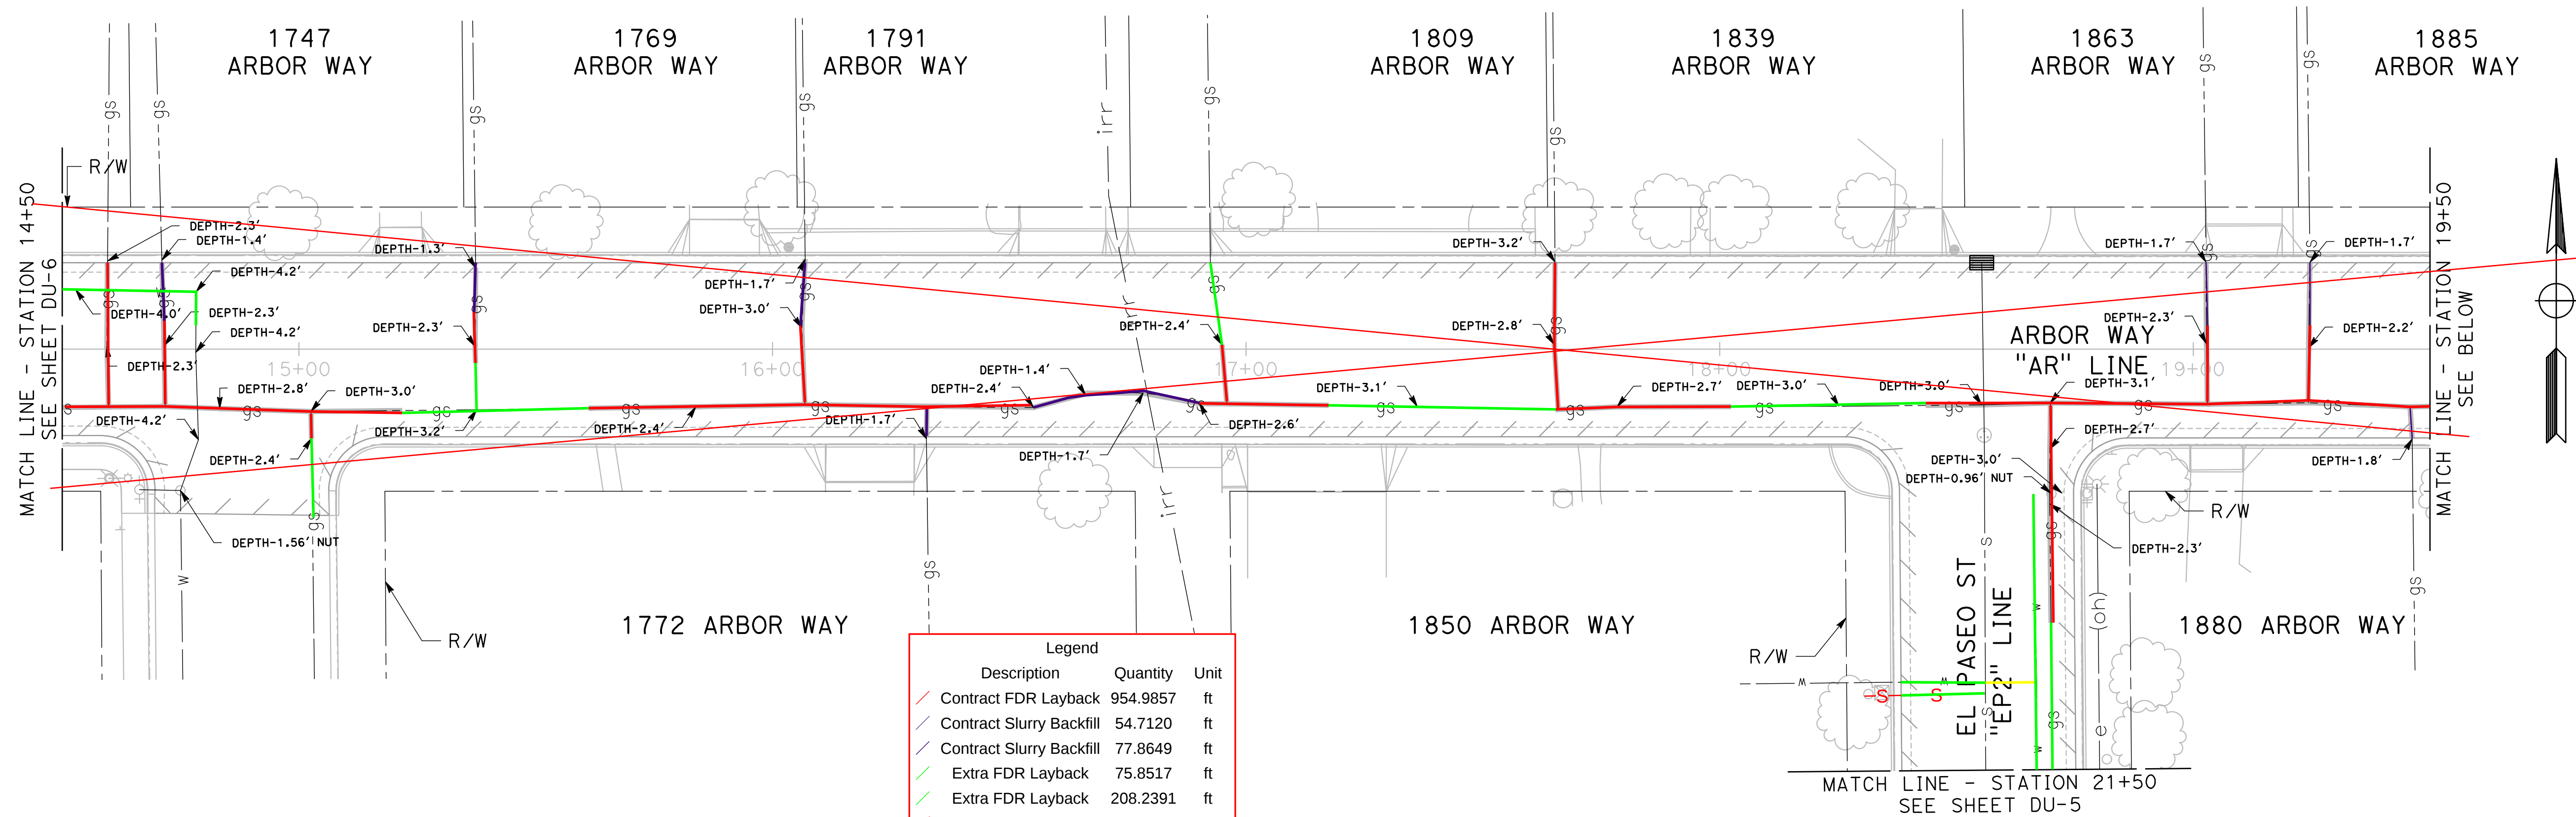

CONFORMED DRAWINGS

DESIGNED BY: POORE, B.
DRAWN BY: FRANCO, N.
CHECKED BY: NORIEGA, E.
SCALE: 1"=20'
DATE: 5/21/2025
JOB NO.: 24-00061

NOTE:
ALL REFERENCES AND WRITTEN DIMENSIONS SHALL SUPERCEDE ALL SCALED DISTANCES AND SHALL BE VERIFIED IN THE FIELD. ANY DISCREPANCY SHALL BE BROUGHT TO THE ATTENTION OF THE ENGINEER PRIOR TO THE COMMENCEMENT OF WORK.



MARK THOMAS
701 UNIVERSITY AVENUE, SUITE 200
SACRAMENTO, CALIFORNIA 95825
(916) 381-9100 FAX:(916)381-9180
markthomas.com

CITY OF TURLOCK
MUNICIPAL SERVICES
DEPARTMENT
156 S. BROADWAY
SUITE 150
(209) 668-5520



CITY OF TURLOCK
ROADS PROGRAM CIP
PROJECT 23-067 PACKAGE #3
UNDERGROUND UTILITY DEPTHS

Sheet **93**
of
126 Sheets

UUD - 7