



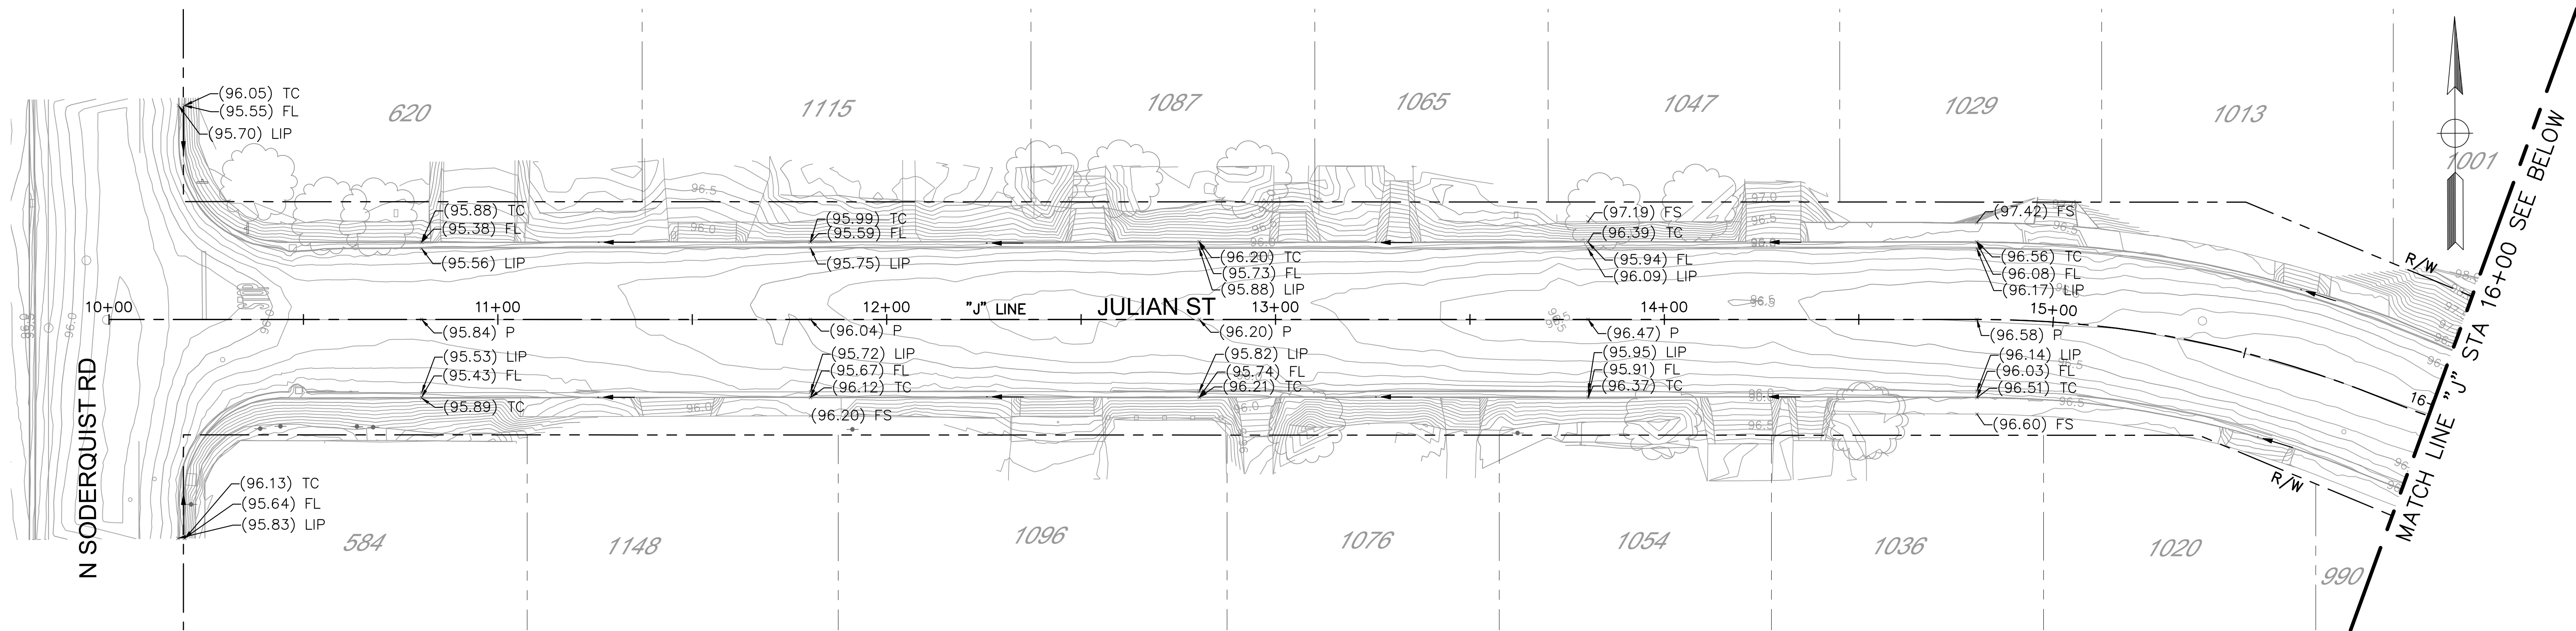

PLAN  
1" = 20'

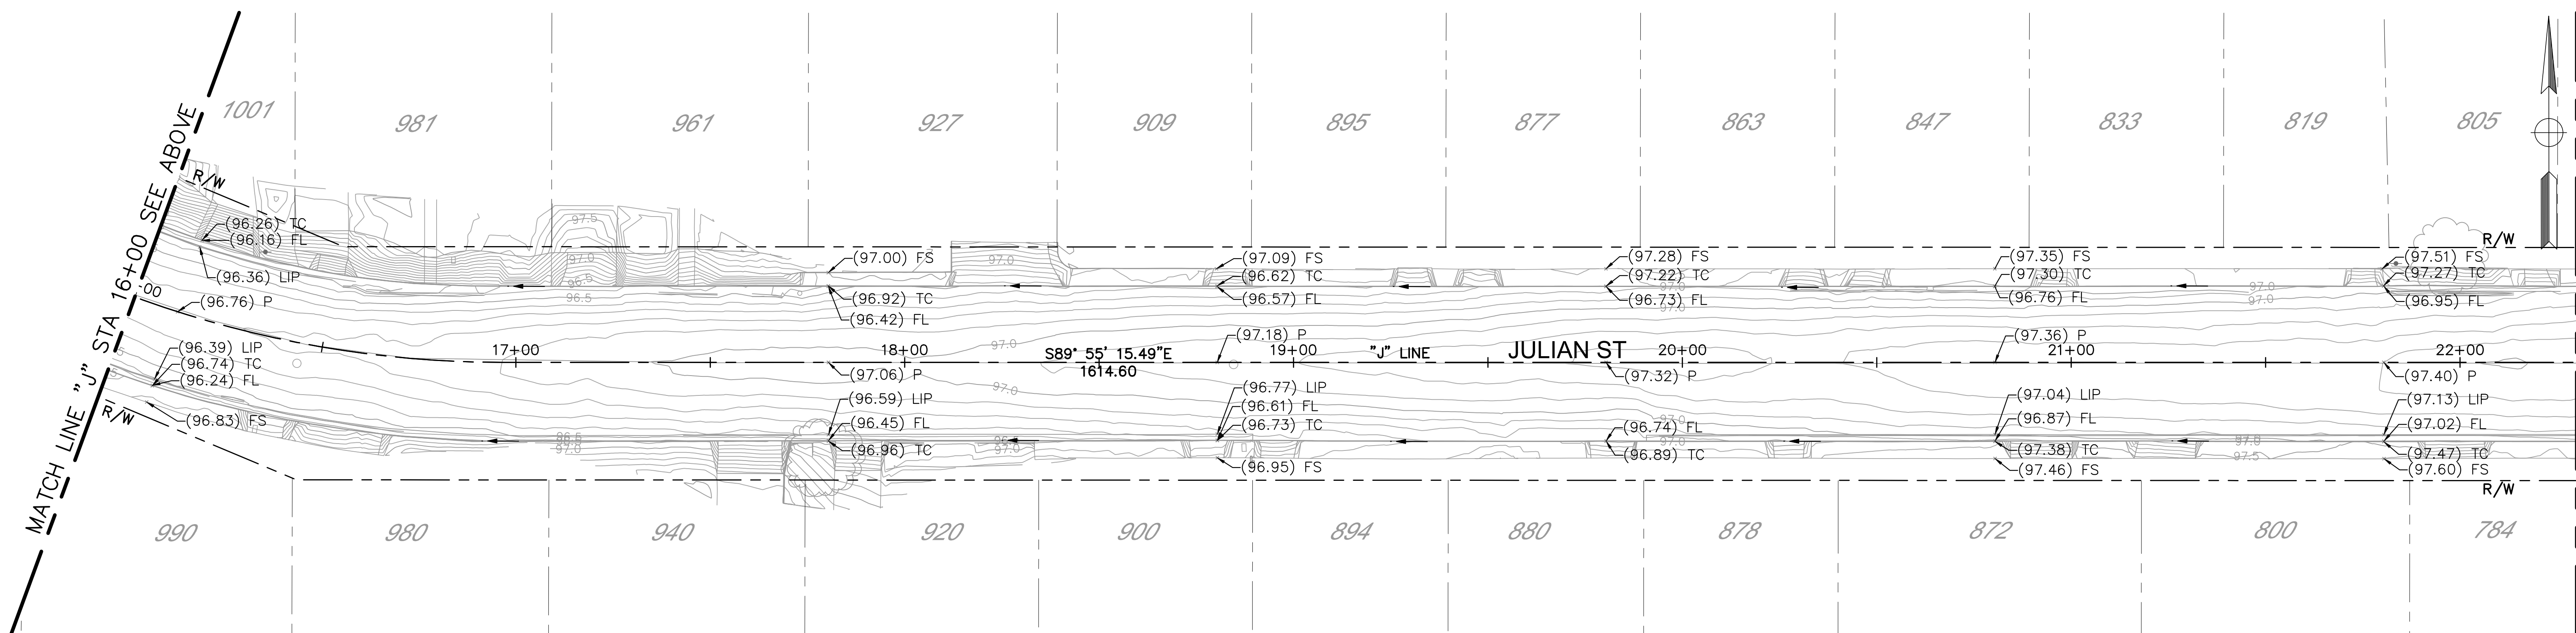

PLAN  
1" = 20'


FOR INFORMATION ONLY  
NOT FOR CONSTRUCTION



NOTE:  
ALL REFERENCES AND WRITTEN  
DIMENSIONS SHALL SUPERCEDE  
ALL SCALED DISTANCES AND  
SHALL BE VERIFIED IN THE  
FIELD. ANY DISCREPANCY  
SHALL BE BROUGHT TO THE  
ATTENTION OF THE ENGINEER  
PRIOR TO THE COMMENCEMENT  
OF WORK.

PLANS APPROVAL DATE

**Michael Baker**  
**INTERNATIONAL**  
500 YGNACIO VALLEY RD  
SUITE 300  
WALNUT CREEK, CA 94596  
(925) 906-1460

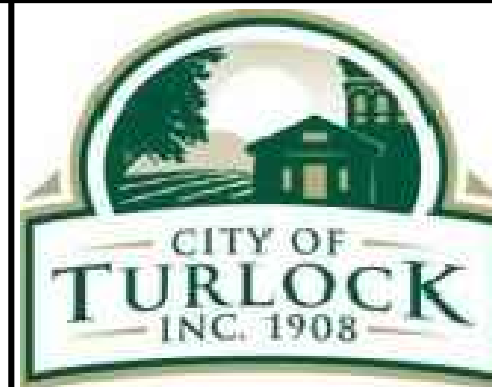

CITY OF TURLOCK  
DEVELOPMENT SERVICES  
ENGINEERING DIVISION  
156 S. BROADWAY,  
SUITE 150  
(209) 668-5520

CONTOUR EXHIBIT  
JULIAN STREET  
STA 10+00 TO STA 22+30  
CAPITAL PROJECT No. 22-001  
CITYWIDE STREET REHABILITATION  
AND IMPROVEMENT PROJECT

VERIFY SCALE  
BAR IS 1" ON  
ORIGINAL DRAWING  
1/4" 3/4" 1"  
0 1/2"  
IF NOT ONE INCH  
ON THIS SHEET,  
ADJUST SCALES  
ACCORDINGLY


DRAWN BY:  
REV. BY: S. ARAIN  
CH. BY:  
DATE: 09/25/2022  
SCALE: AS SHOWN  
MBI PROJECT No. 187020

DRAWING No.  
CT-01  
SHEET:  
1 OF 29


MATCH LINE "J" STA 22+30 SEE SHEET CT-01

MATCH LINE "J" STA 28+90 SEE ABOVE

MATCH LINE "J" STA 28+90 SEE BELOW

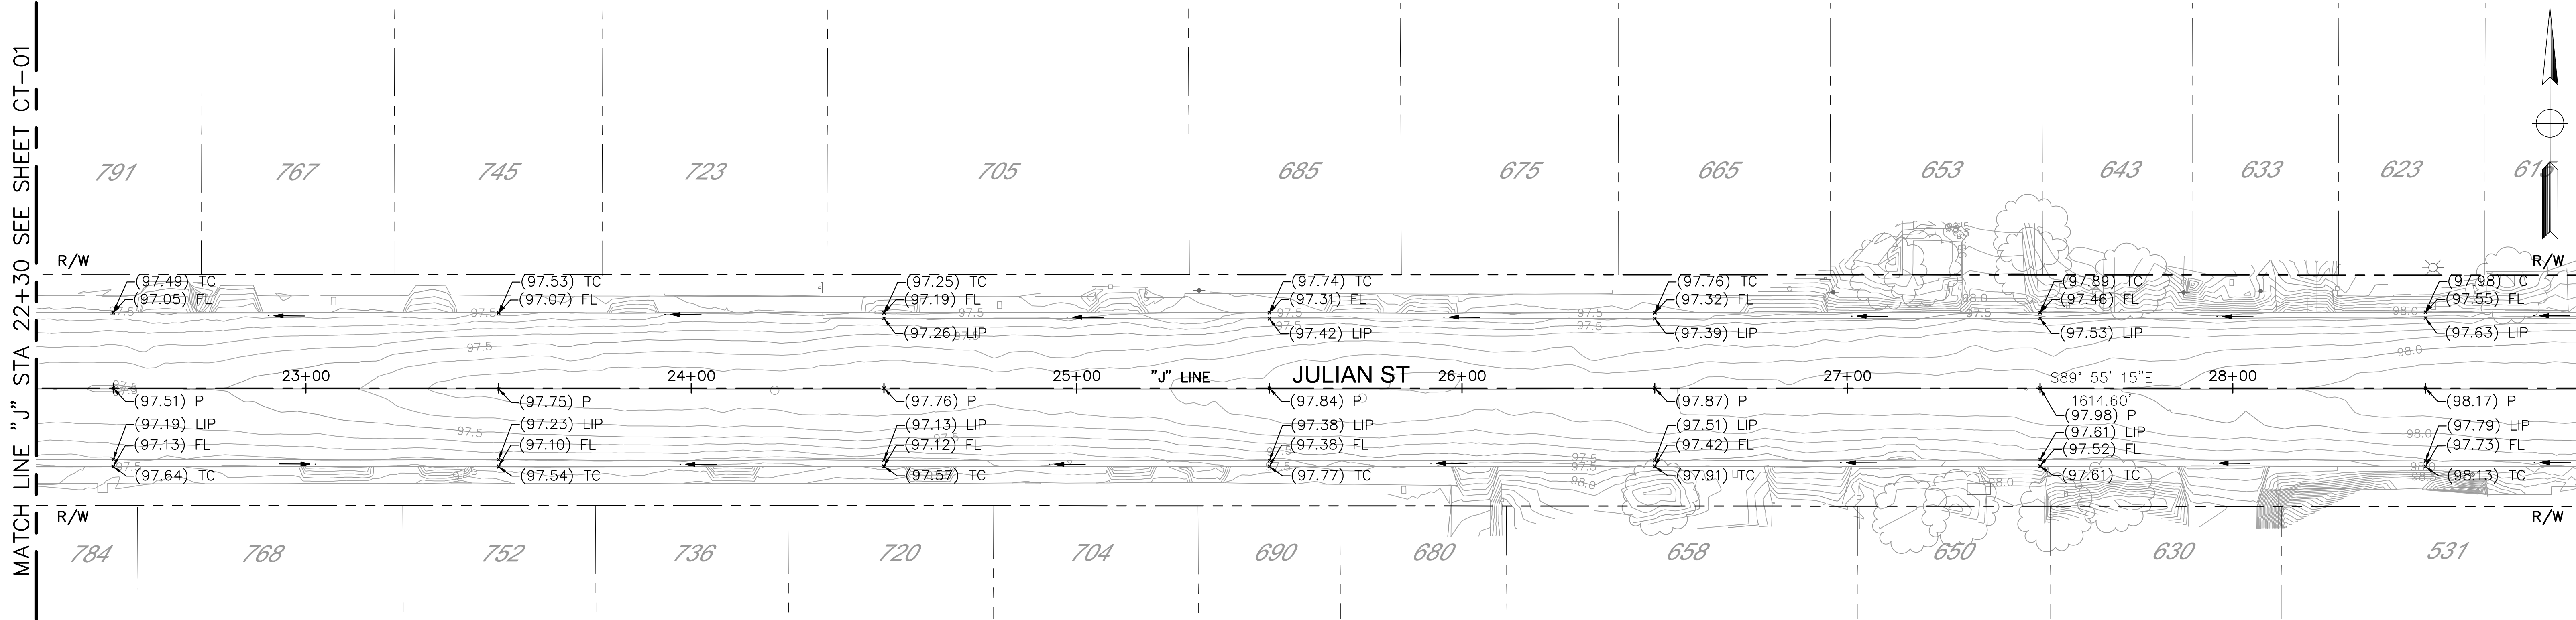

PLAN  
1" = 20'

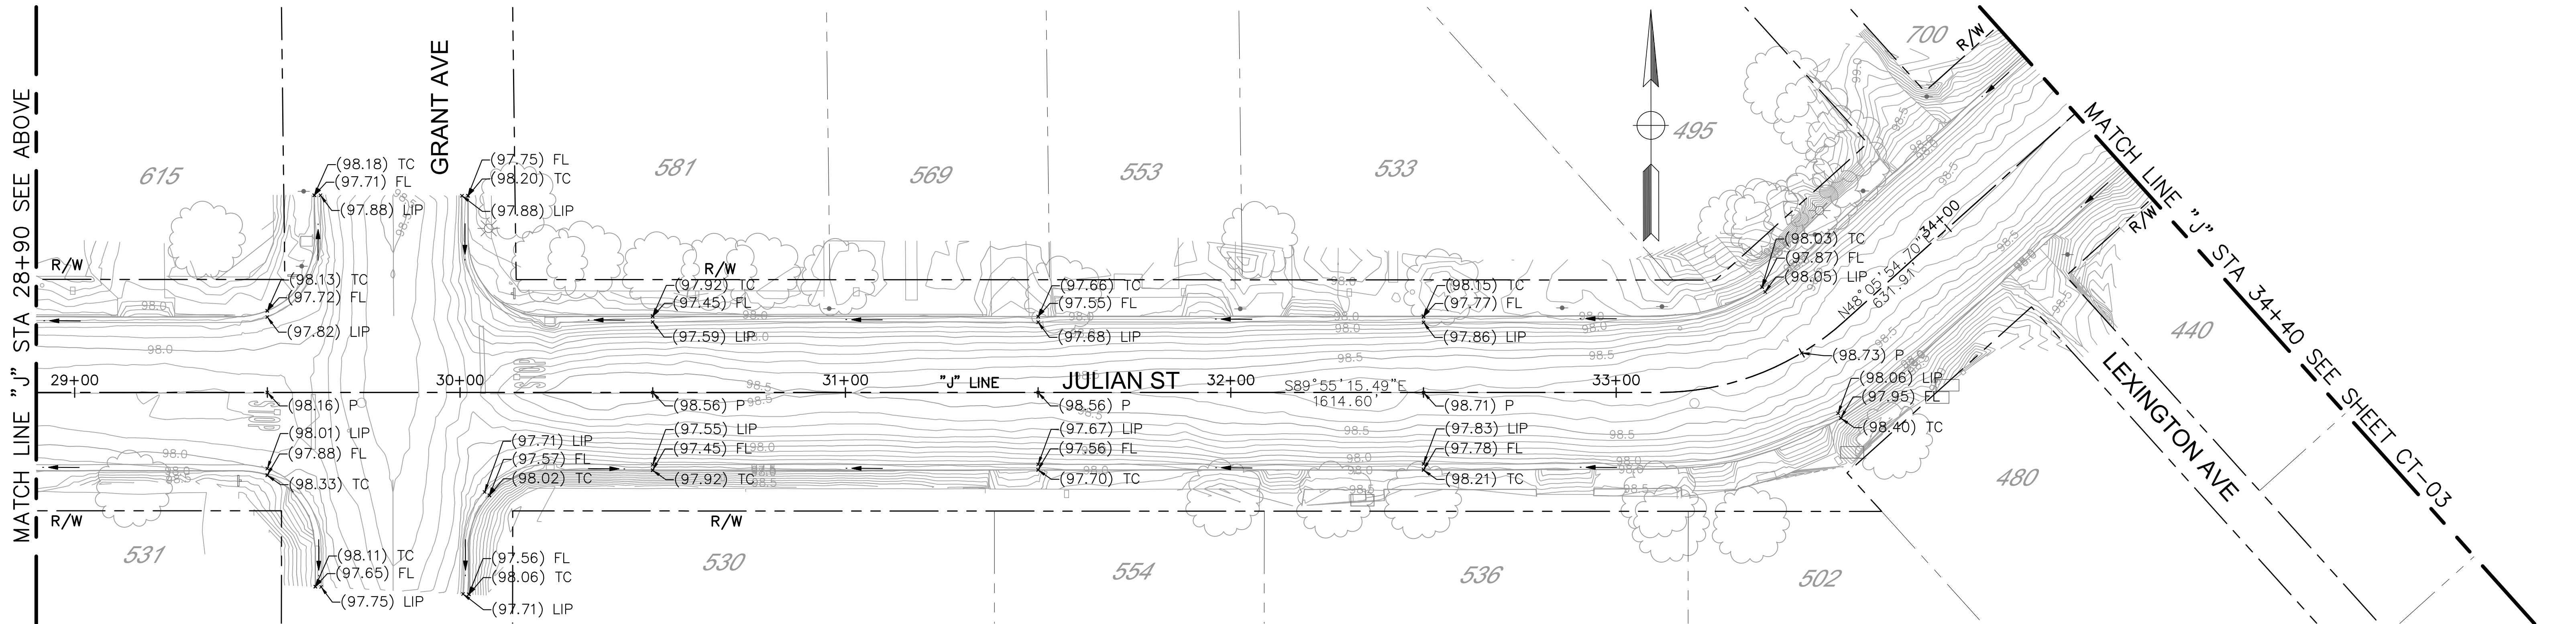

PLAN  
1" = 20'

FOR INFORMATION ONLY  
NOT FOR CONSTRUCTION



NOTE:  
ALL REFERENCES AND WRITTEN  
DIMENSIONS SHALL SUPERCEDE  
ALL SCALED DISTANCES AND  
SHALL BE VERIFIED IN THE  
FIELD. ANY DISCREPANCY  
SHALL BE BROUGHT TO THE  
ATTENTION OF THE ENGINEER  
PRIOR TO THE COMMENCEMENT  
OF WORK.

PLANS APPROVAL DATE

**Michael Baker**  
**INTERNATIONAL**  
500 YGNACIO VALLEY RD  
SUITE 300  
WALNUT CREEK, CA 94596  
(925) 906-1460



CITY OF TURLOCK  
DEVELOPMENT SERVICES  
ENGINEERING DIVISION  
156 S. BROADWAY,  
SUITE 150  
(209) 668-5520


LAYOUT  
JULIAN STREET  
STA 22+30 TO STA 34+40  
CAPITAL PROJECT No. 22-001  
CITYWIDE STREET REHABILITATION  
AND IMPROVEMENT PROJECT

VERIFY SCALE  
BAR IS 1" ON  
ORIGINAL DRAWING  
1/4" 3/4" 1"  
0 1/2"  
IF NOT ONE INCH  
ON THIS SHEET,  
ADJUST SCALES  
ACCORDINGLY

DRAWN BY:  
REV. BY: S. ARAIN  
CH. BY:  
DATE: 09/25/2022  
SCALE: AS SHOWN  
MBI PROJECT No. 187020

DRAWING No.  
CT-02  
SHEET:  
2 OF 29

MATCH LINE "J" STA 34+40 SEE SHEET CT-02

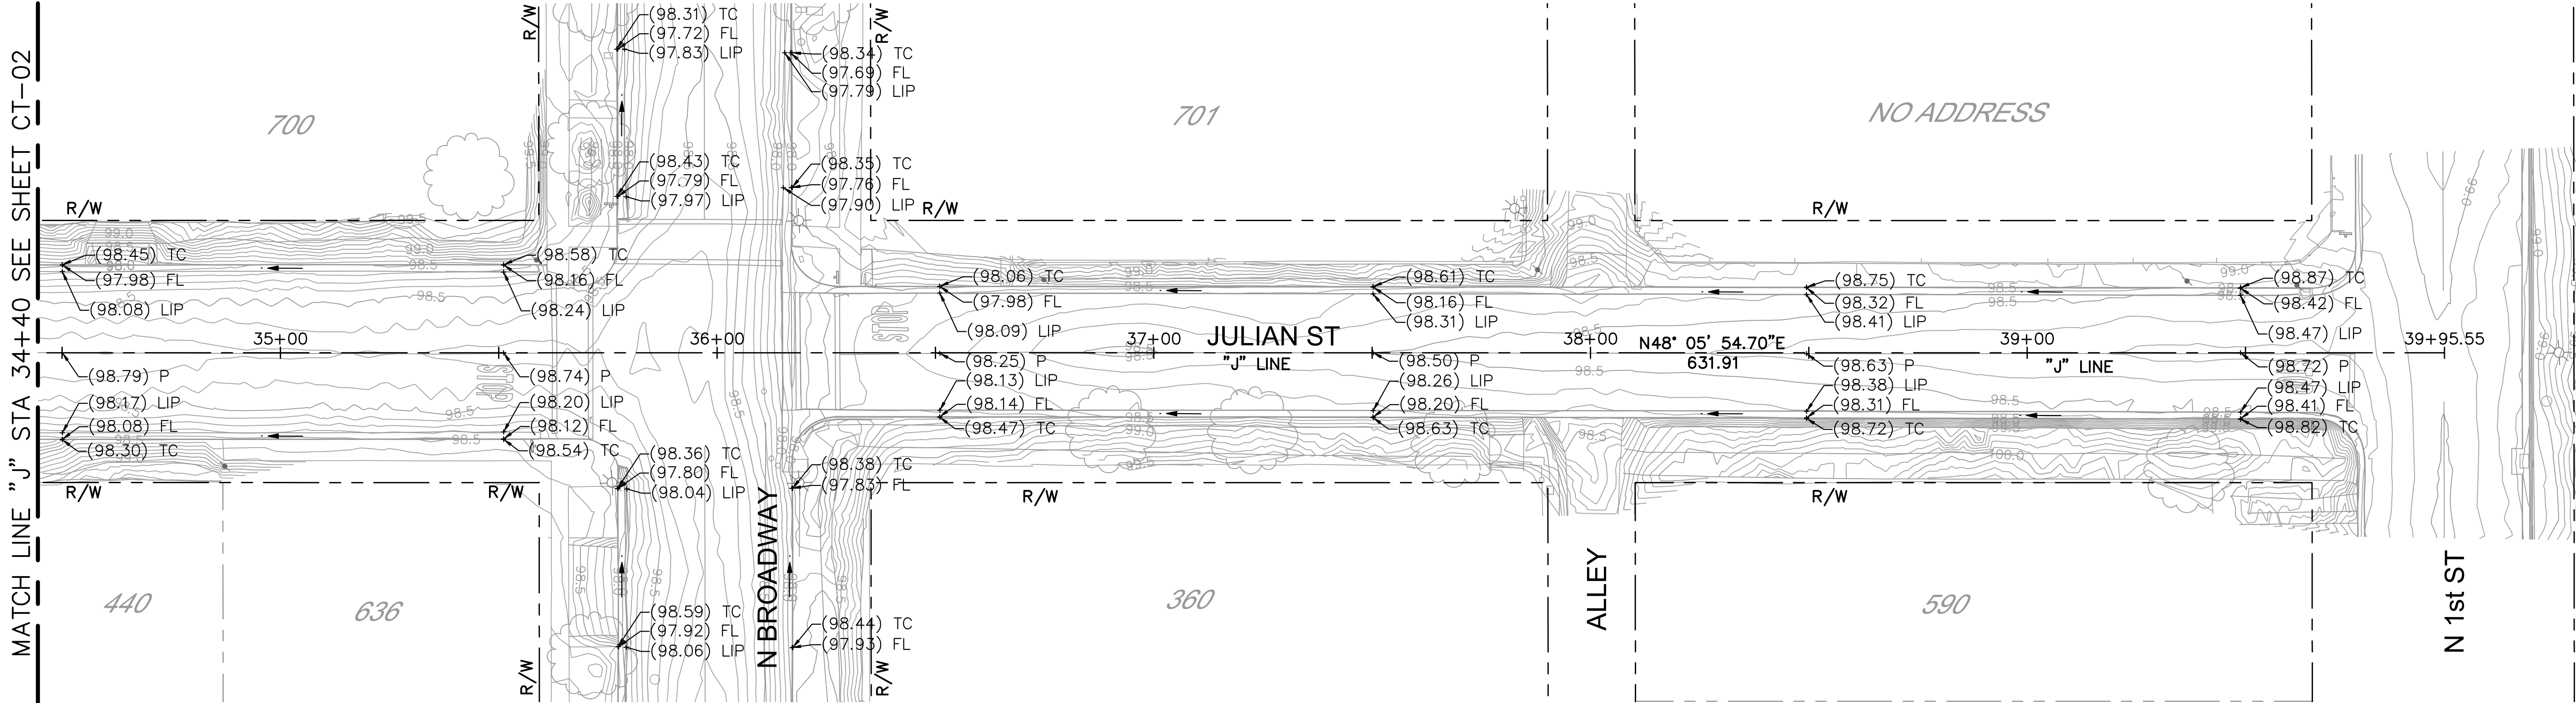

PLAN  
1" = 20'

FOR INFORMATION ONLY  
NOT FOR CONSTRUCTION



NOTE:  
ALL REFERENCES AND WRITTEN  
DIMENSIONS SHALL SUPERCEDE  
ALL SCALED DISTANCES AND  
SHALL BE VERIFIED IN THE  
FIELD. ANY DISCREPANCY  
SHALL BE BROUGHT TO THE  
ATTENTION OF THE ENGINEER  
PRIOR TO THE COMMENCEMENT  
OF WORK.

PLANS APPROVAL DATE

**Michael Baker**  
**INTERNATIONAL**  
500 YGNACIO VALLEY RD  
SUITE 300  
WALNUT CREEK, CA 94596  
(925) 906-1460





CITY OF TURLOCK  
DEVELOPMENT SERVICES  
ENGINEERING DIVISION  
156 S. BROADWAY,  
SUITE 150  
(209) 668-5520

LAYOUT  
JULIAN STREET  
STA 34+40 TO STA 39+91.10  
CAPITAL PROJECT No. 22-001  
CITYWIDE STREET REHABILITATION  
AND IMPROVEMENT PROJECT

VERIFY SCALE  
BAR IS 1" ON  
ORIGINAL DRAWING  
1/4" 3/4" 1"  
0 1/2"  
IF NOT ONE INCH  
ON THIS SHEET,  
ADJUST SCALES  
ACCORDINGLY

DRAWN BY:  
REV. BY: S. ARAIN  
CH. BY:  
DATE: 09/25/2022  
SCALE: AS SHOWN  
MBI PROJECT No. 187020

DRAWING No.  
CT-03  
SHEET:  
3 OF 29

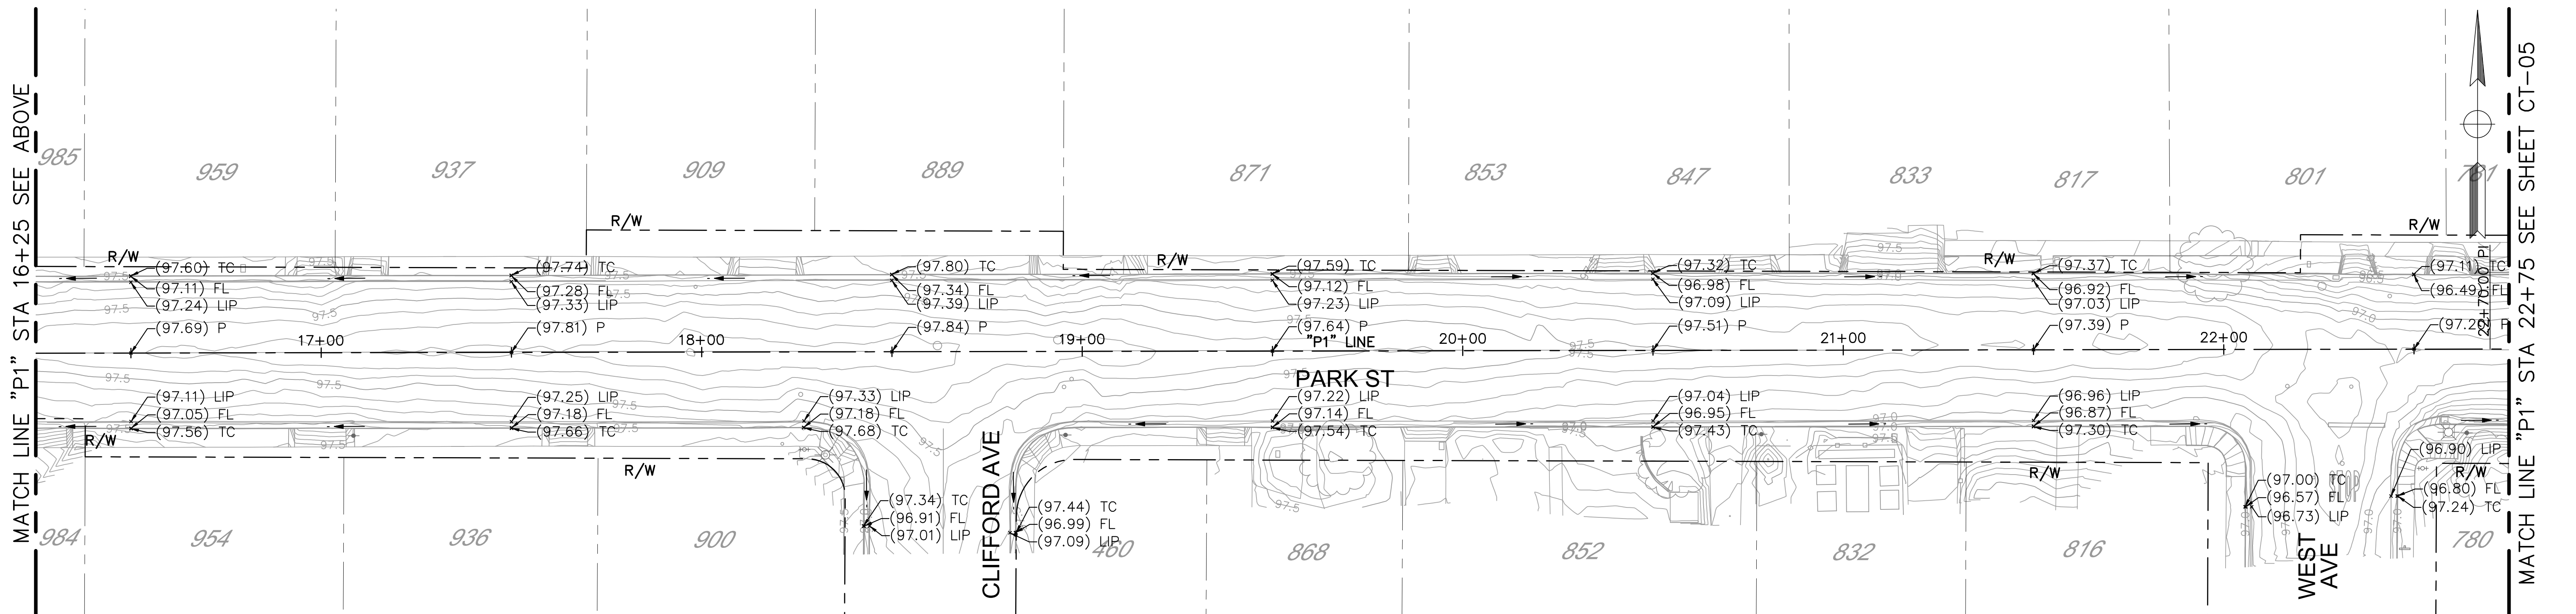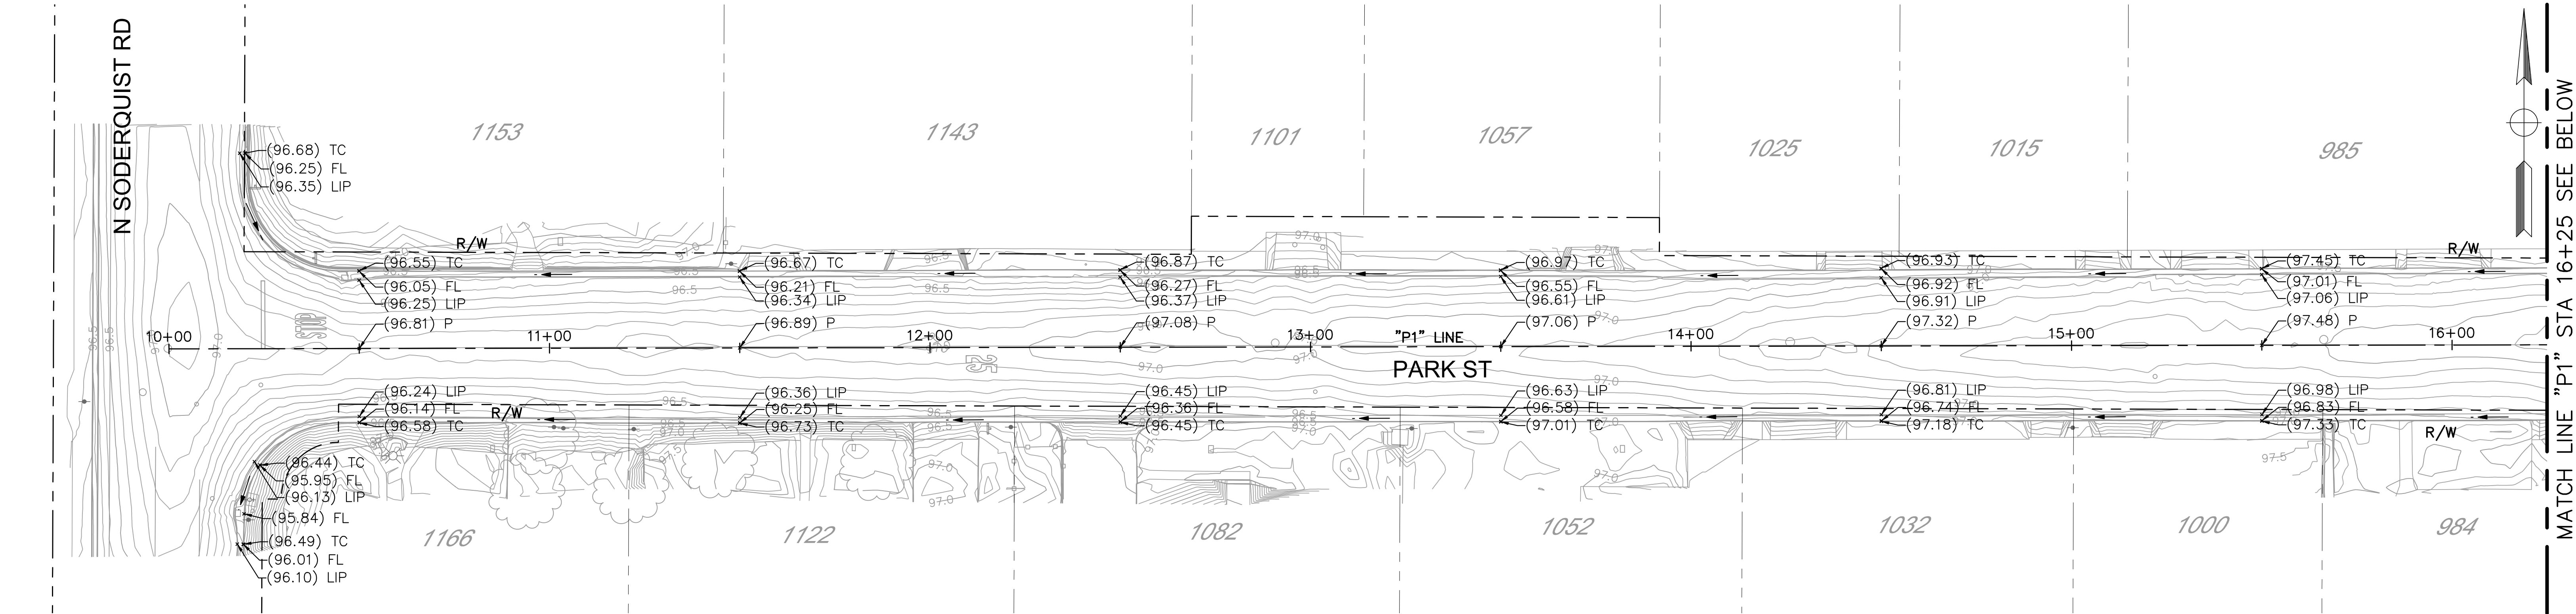

NOTE:  
ALL REFERENCES AND WRITTEN  
DIMENSIONS SHALL SUPERCEDE  
ALL SCALED DISTANCES AND  
SHALL BE VERIFIED IN THE  
FIELD. ANY DISCREPANCY  
SHALL BE BROUGHT TO THE  
ATTENTION OF THE ENGINEER  
PRIOR TO THE COMMENCEMENT  
OF WORK.

PLANS APPROVAL DATE

**Michael Baker**  
**INTERNATIONAL**  
500 YGNACIO VALLEY RD  
SUITE 300  
WALNUT CREEK, CA 94596  
(925) 906-1460



CITY OF TURLOCK  
DEVELOPMENT SERVICES  
ENGINEERING DIVISION  
156 S. BROADWAY,  
SUITE 150  
(209) 668-5520

LAYOUT  
PARK STREET  
"P1" STA 10+00 TO STA 22+75  
CAPITAL PROJECT No. 22-001  
CITYWIDE STREET REHABILITATION  
AND IMPROVEMENT PROJECT


FOR INFORMATION ONLY  
NOT FOR CONSTRUCTION

VERIFY SCALE  
BAR IS 1" ON  
ORIGINAL DRAWING  
1/4" 3/4" 1"  
0 1/2"  
IF NOT ONE INCH  
ON THIS SHEET,  
ADJUST SCALES  
ACCORDINGLY

DRAWN BY:  
REV. BY: S. ARAIN  
CH. BY:  
DATE: 09/25/2022  
SCALE: AS SHOWN  
MBI PROJECT No. 187020

DRAWING No.  
CT-04  
SHEET:  
4 OF 29


MATCH LINE "P1" STA 22+75 SEE SHEET CT-04

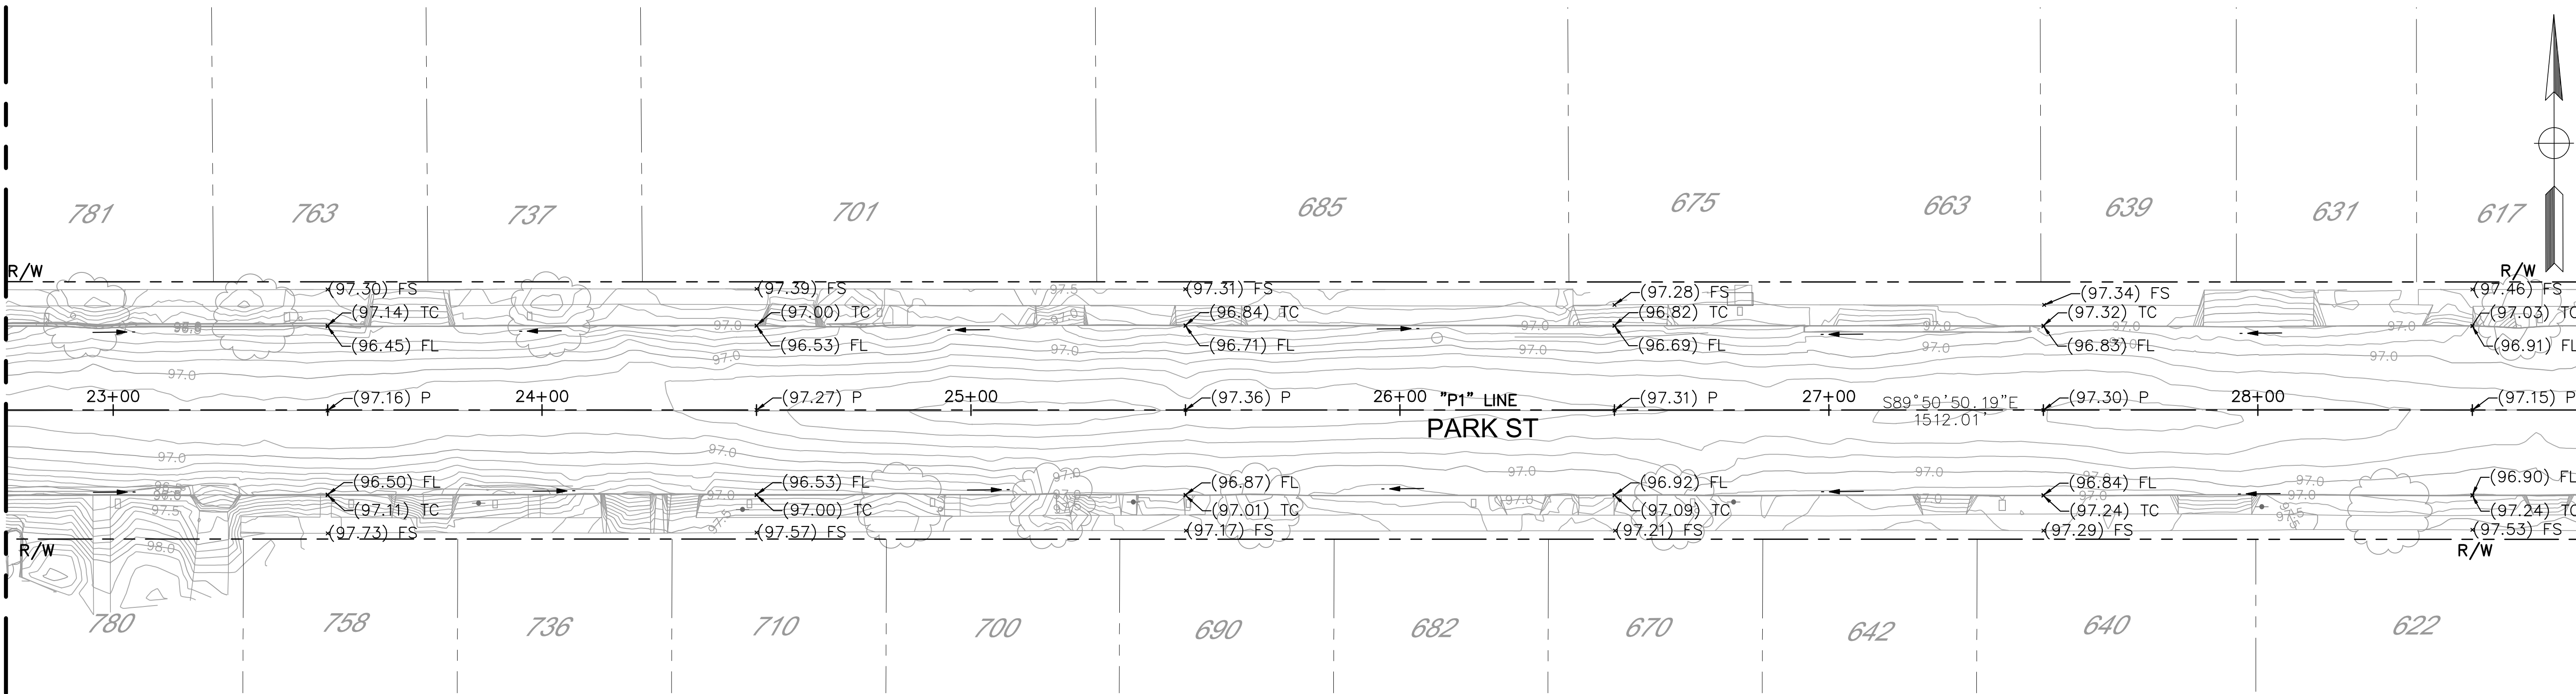

PLAN  
1" = 20'

MATCH LINE "P1" STA 28+75 SEE BELOW

MATCH LINE "P1" STA 28+75 SEE ABOVE

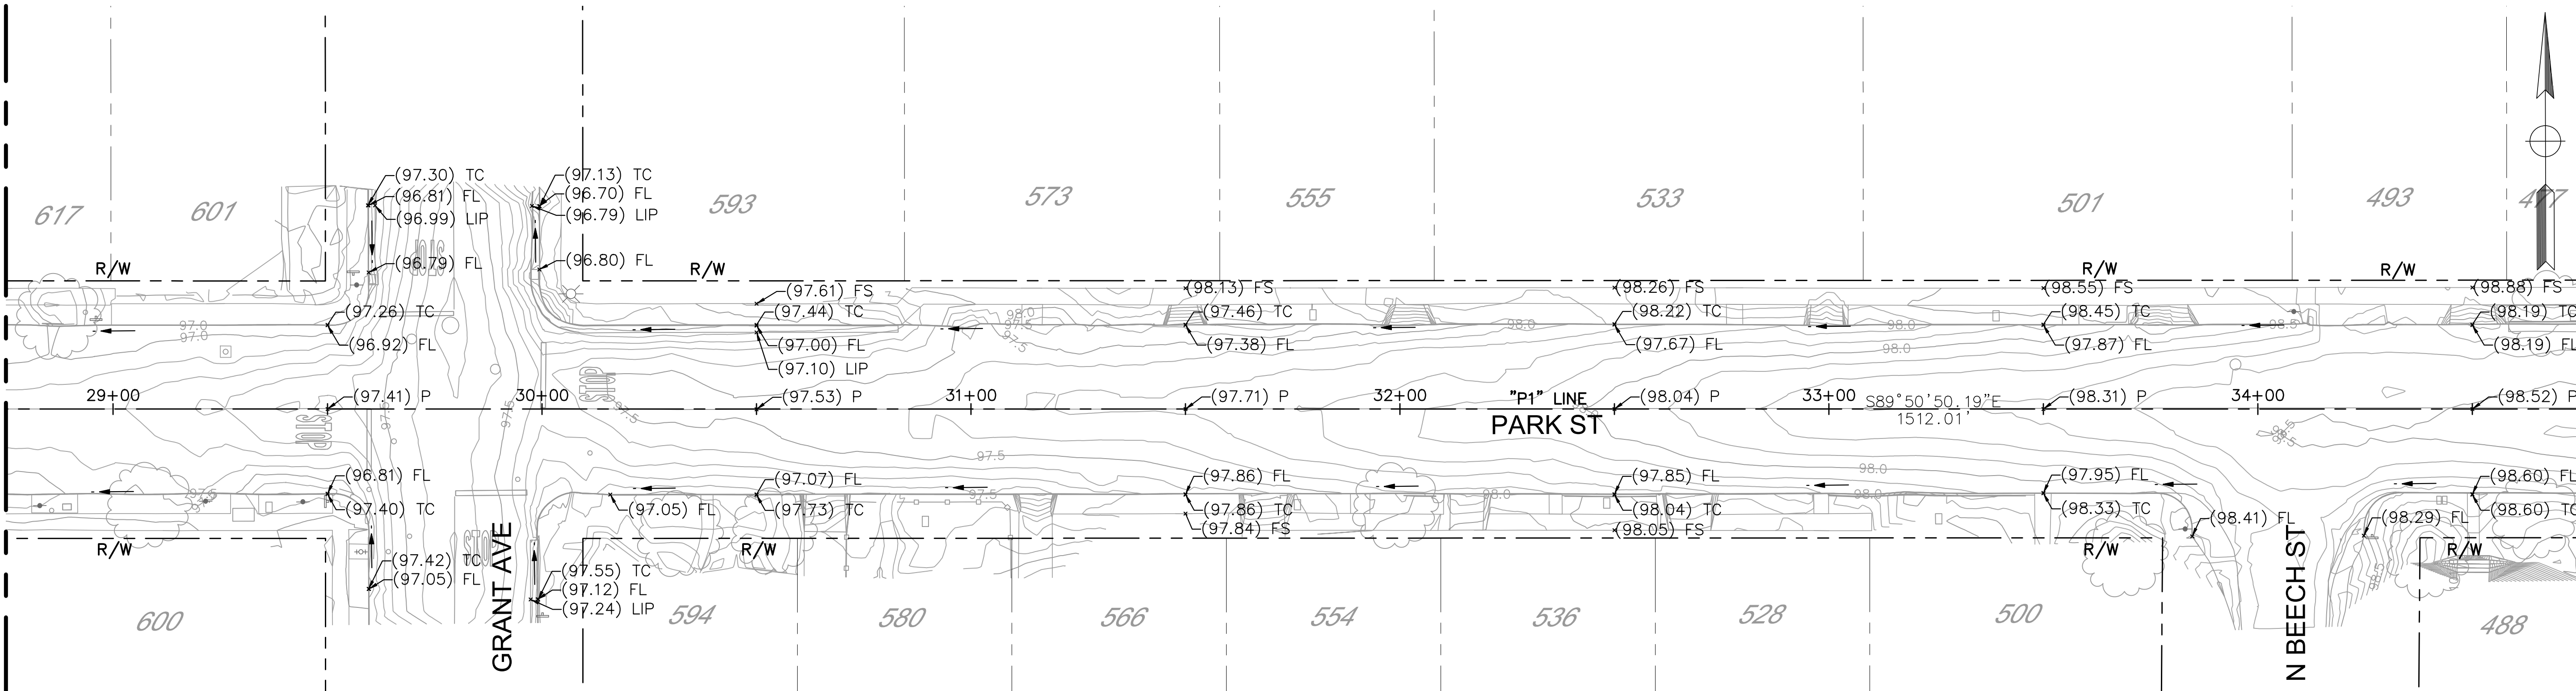

PLAN  
1" = 20'

MATCH LINE "P1" STA 34+75 SEE SHEET CT-06

FOR INFORMATION ONLY  
NOT FOR CONSTRUCTION



NOTE:  
ALL REFERENCES AND WRITTEN  
DIMENSIONS SHALL SUPERCEDE  
ALL SCALED DISTANCES AND  
SHALL BE VERIFIED IN THE  
FIELD. ANY DISCREPANCY  
SHALL BE BROUGHT TO THE  
ATTENTION OF THE ENGINEER  
PRIOR TO THE COMMENCEMENT  
OF WORK.

PLANS APPROVAL DATE

**Michael Baker**  
**INTERNATIONAL**  
500 YGNACIO VALLEY RD  
SUITE 300  
WALNUT CREEK, CA 94596  
(925) 906-1460



CITY OF TURLOCK  
DEVELOPMENT SERVICES  
ENGINEERING DIVISION  
156 S. BROADWAY,  
SUITE 150  
(209) 668-5520


LAYOUT  
PARK STREET  
"P1" STA 22+75 TO STA 34+75  
CAPITAL PROJECT No. 22-001  
CITYWIDE STREET REHABILITATION  
AND IMPROVEMENT PROJECT

VERIFY SCALE  
BAR IS 1" ON  
ORIGINAL DRAWING  
1/4" 3/4" 1"  
0 1/2"  
IF NOT ONE INCH  
ON THIS SHEET,  
ADJUST SCALES  
ACCORDINGLY

DRAWN BY:  
REV. BY: S. ARAIN  
CH. BY:  
DATE: 09/25/2022  
SCALE: AS SHOWN  
MBI PROJECT No. 187020


DRAWING No.  
CT-05  
SHEET:  
5 OF 29

MATCH LINE "P1" STA 34+75 SEE SHEET CT-05

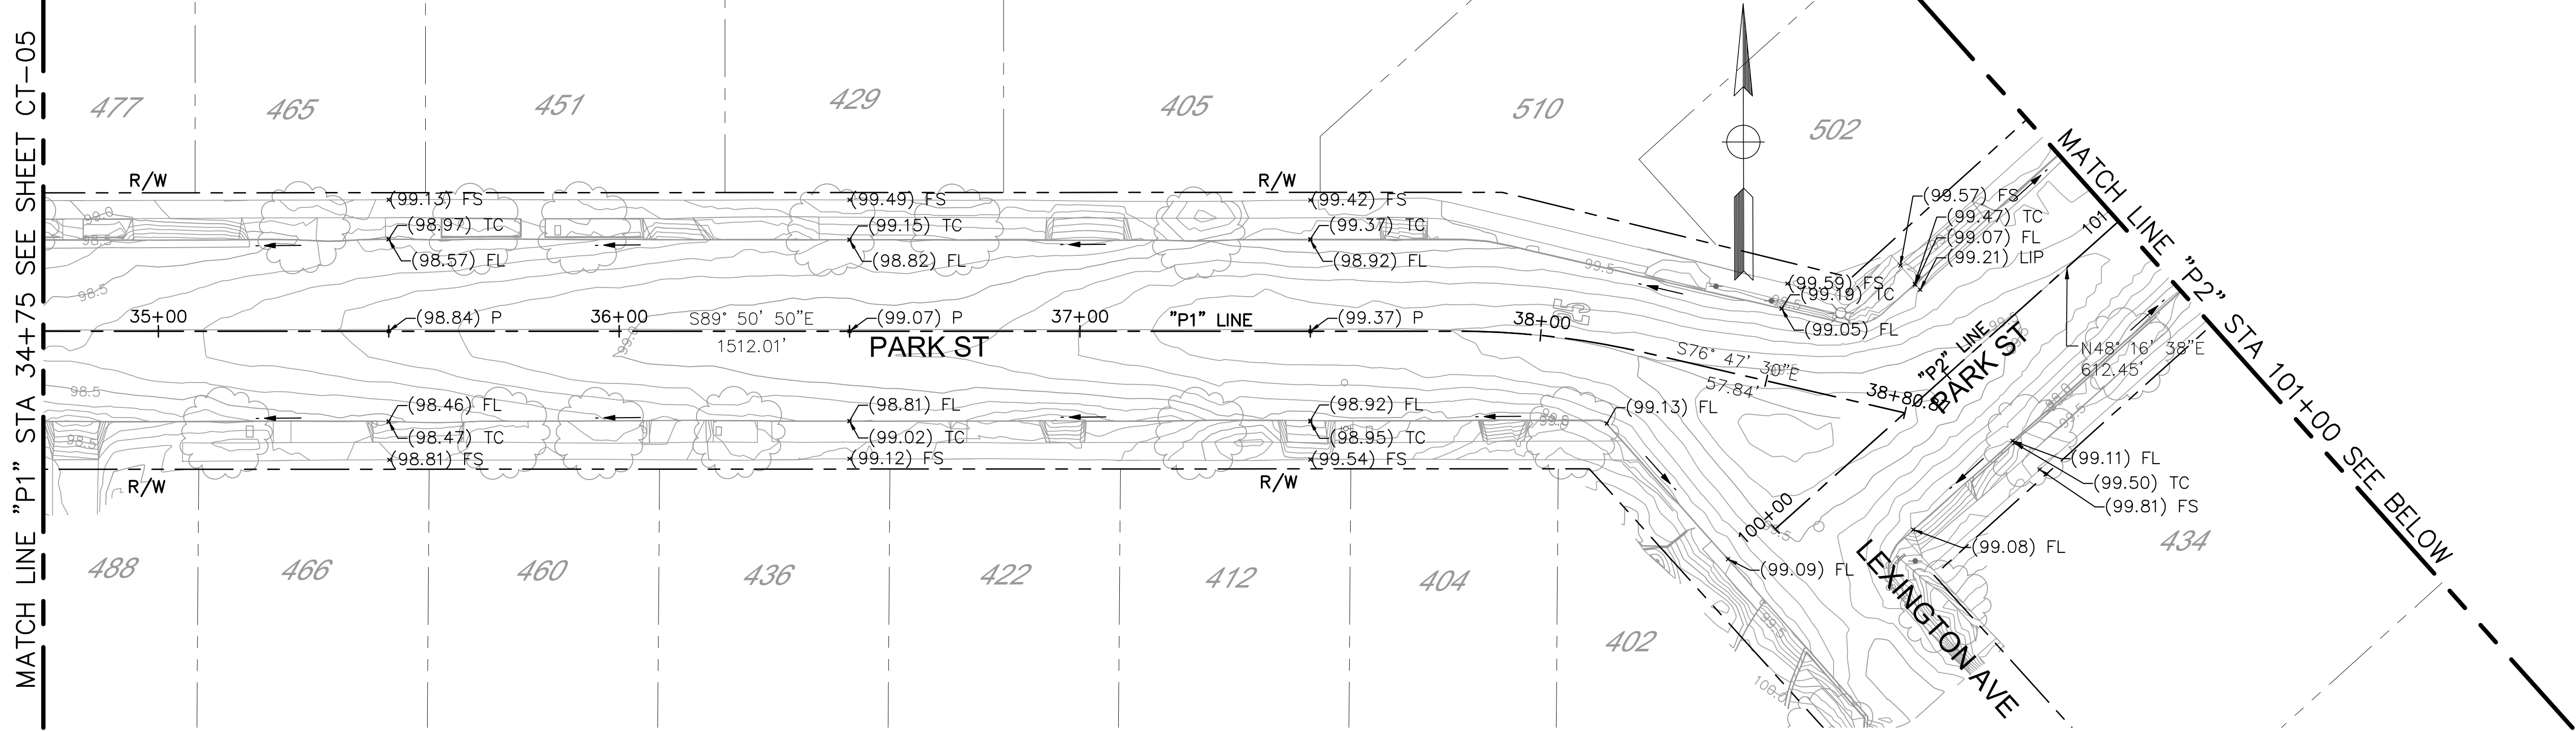

PLAN  
1" = 20'

MATCH LINE "P2" STA 101+00 SEE ABOVE

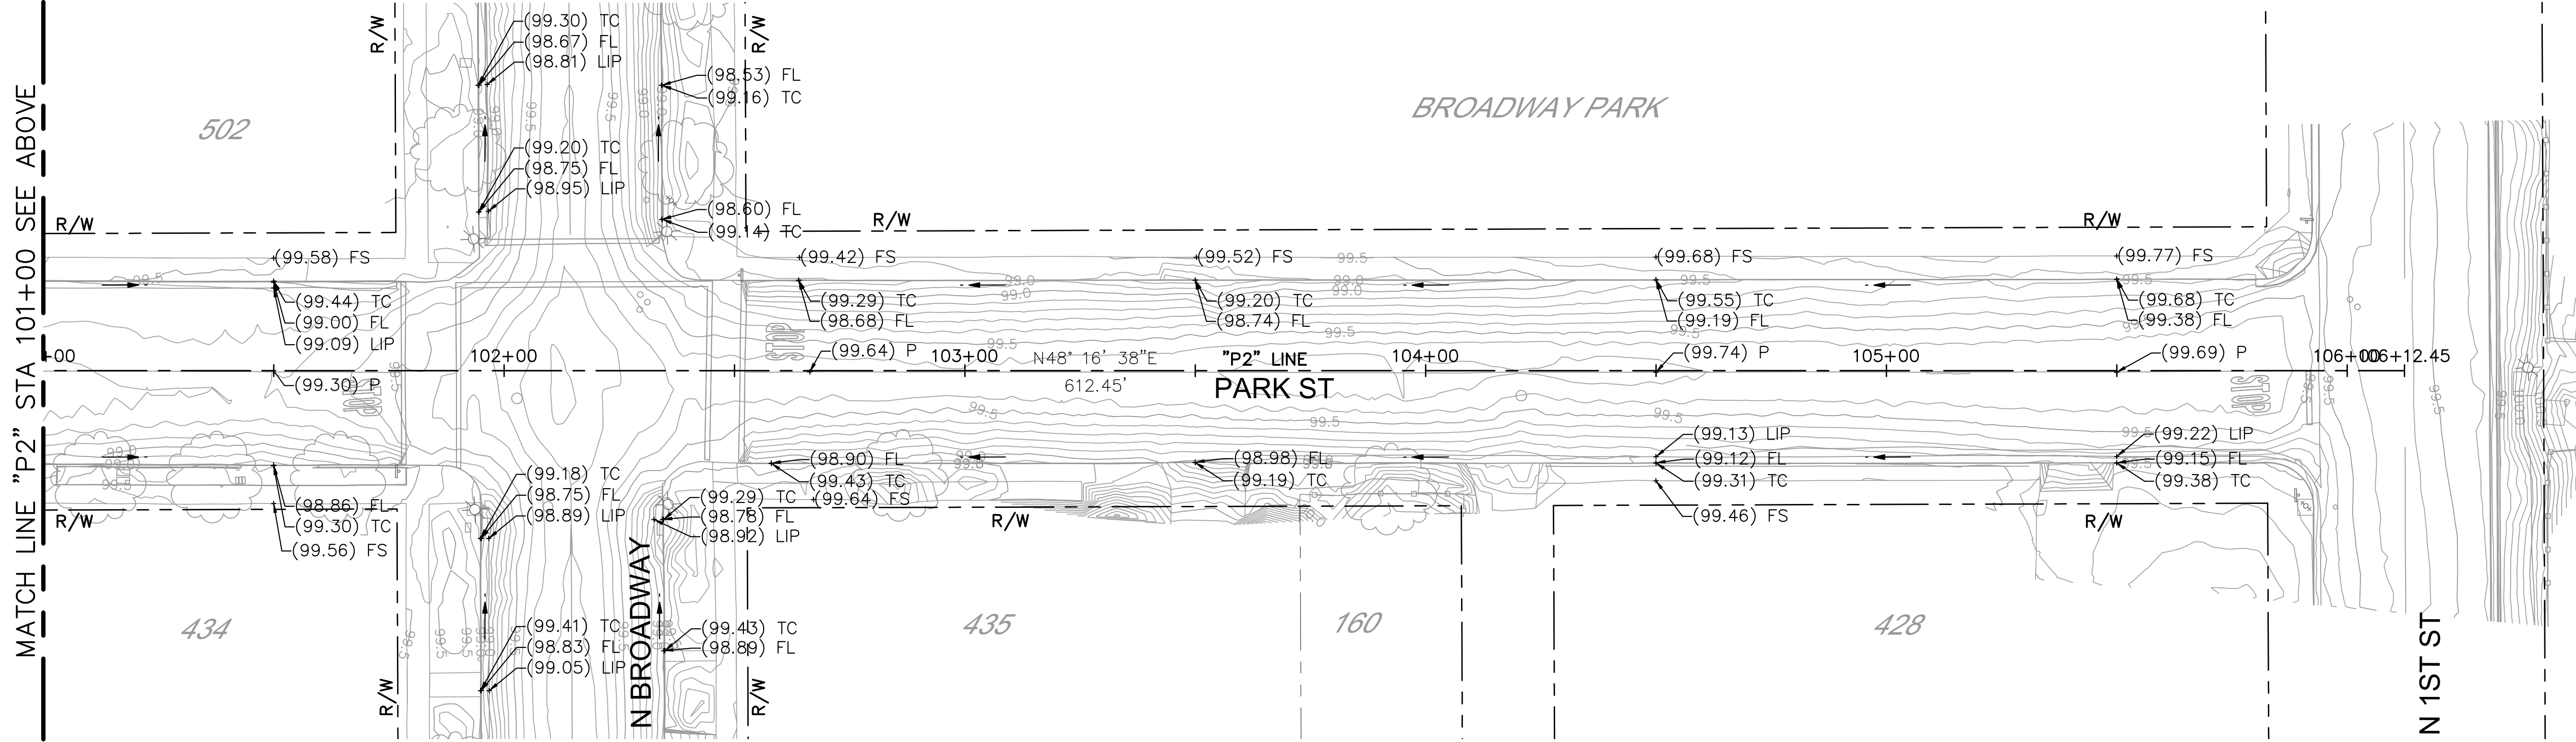

PLAN  
1" = 20'

22-001-P1-CT-06.dwg



NOTE:  
ALL REFERENCES AND WRITTEN  
DIMENSIONS SHALL SUPERCEDE  
ALL SCALED DISTANCES AND  
SHALL BE VERIFIED IN THE  
FIELD. ANY DISCREPANCY  
SHALL BE BROUGHT TO THE  
ATTENTION OF THE ENGINEER  
PRIOR TO THE COMMENCEMENT  
OF WORK.

PLANS APPROVAL DATE

**Michael Baker**  
**INTERNATIONAL**  
500 YGNACIO VALLEY RD  
SUITE 300  
WALNUT CREEK, CA 94596  
(925) 906-1460



CITY OF TURLOCK  
DEVELOPMENT SERVICES  
ENGINEERING DIVISION  
156 S. BROADWAY,  
SUITE 150  
(209) 668-5520

LAYOUT PARK STREET  
"P1" STA 34+75 TO STA 38+80.87  
"P2" STA 100+00 TO STA 106+12.45  
CAPITAL PROJECT No. 22-001  
CITYWIDE STREET REHABILITATION  
AND IMPROVEMENT PROJECT


FOR INFORMATION ONLY  
NOT FOR CONSTRUCTION

VERIFY SCALE  
BAR IS 1" ON  
ORIGINAL DRAWING  
1/4" 3/4" 1"  
0 1/2"  
IF NOT ONE INCH  
ON THIS SHEET,  
ADJUST SCALES  
ACCORDINGLY


DRAWN BY:  
REV. BY: S. ARAIN  
CH. BY:  
DATE: 09/25/2022  
SCALE: AS SHOWN  
MBI PROJECT No. 187020

DRAWING No.  
CT-06  
SHEET:  
6 OF 29



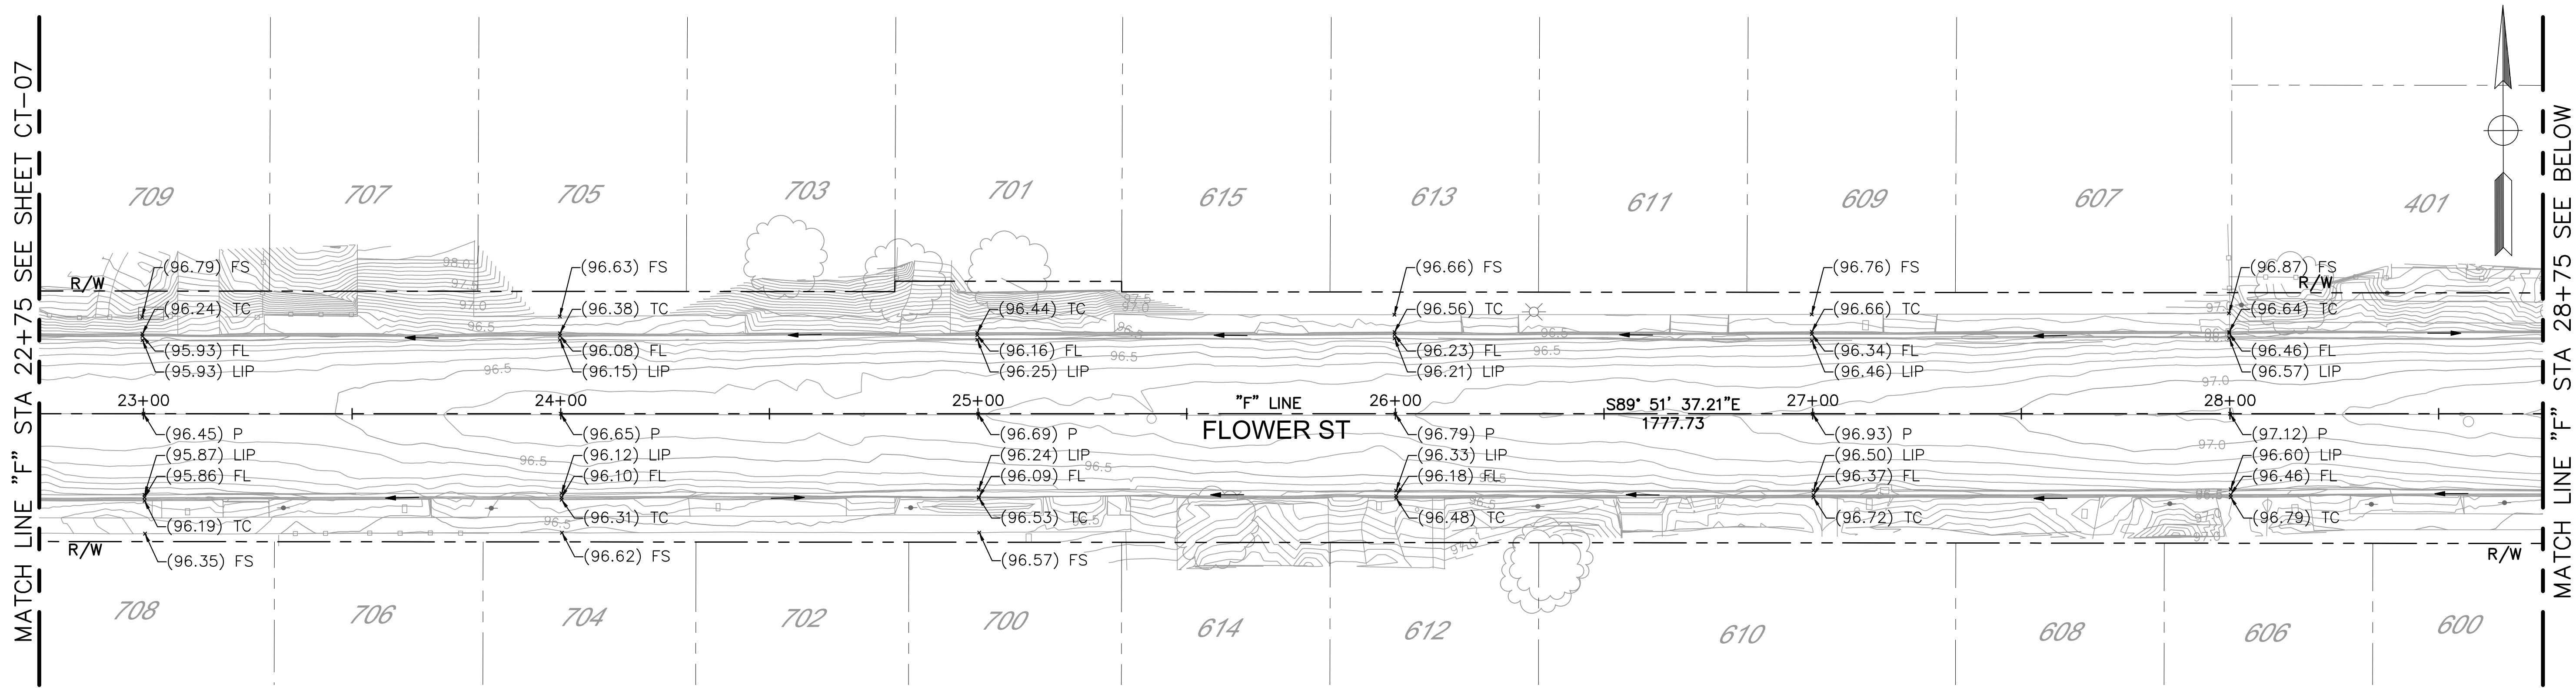

PLAN  
1" = 20'

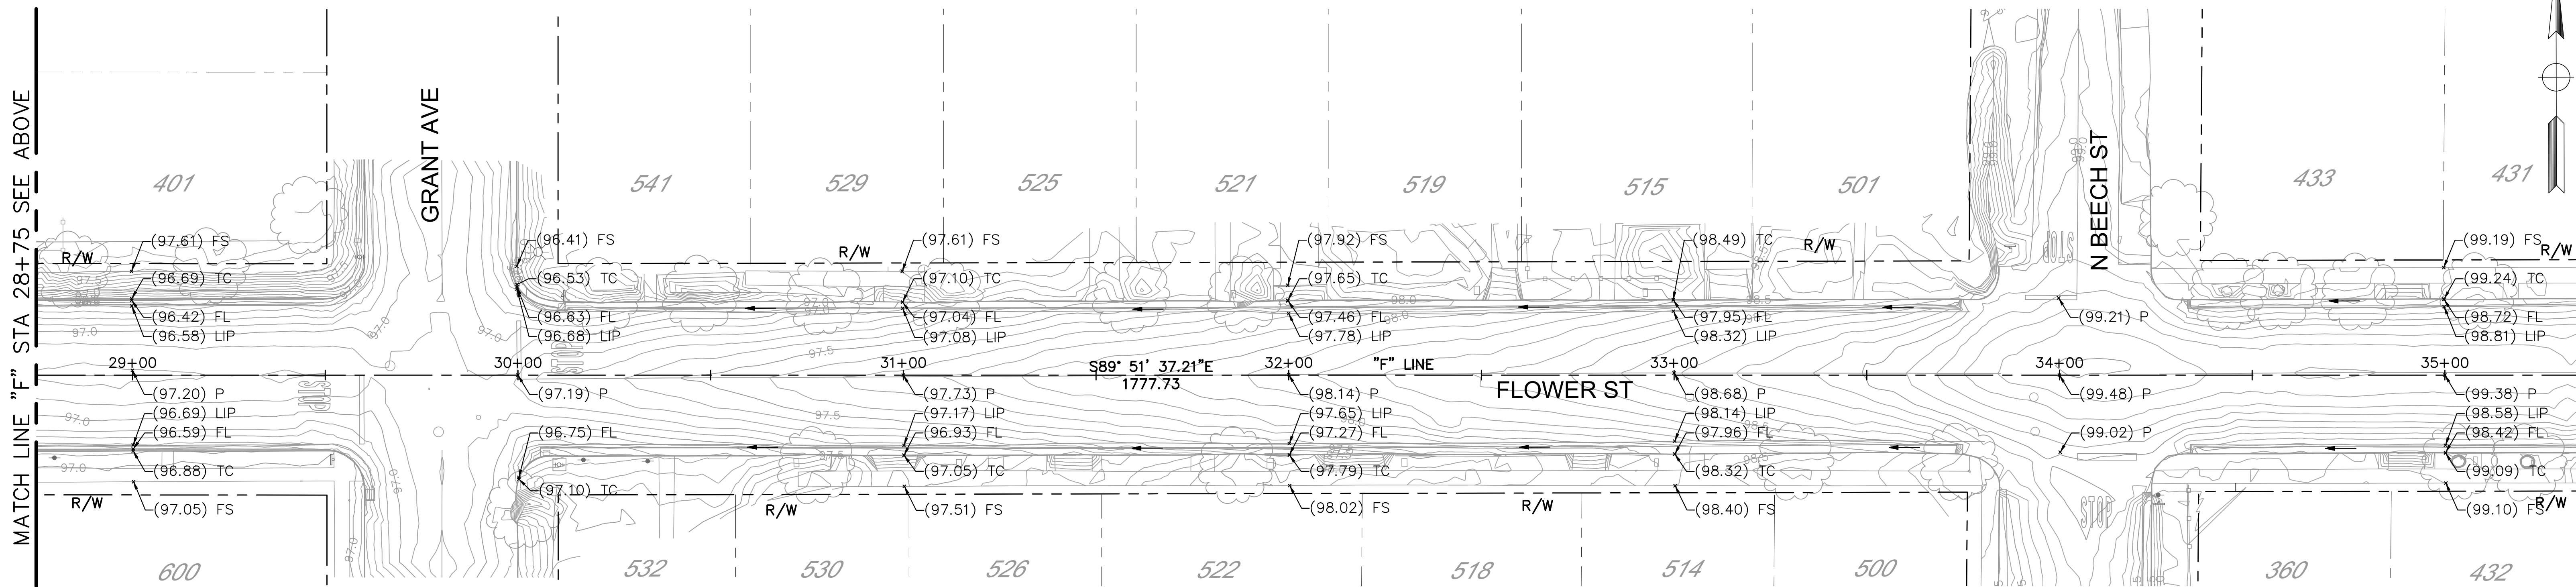

PLAN  
1" = 20'


22-001-P1-CT-08.dwg



NOTE:  
ALL REFERENCES AND WRITTEN  
DIMENSIONS SHALL SUPERCEDE  
ALL SCALED DISTANCES AND  
SHALL BE VERIFIED IN THE  
FIELD. ANY DISCREPANCY  
SHALL BE BROUGHT TO THE  
ATTENTION OF THE ENGINEER  
PRIOR TO THE COMMENCEMENT  
OF WORK.

PLANS APPROVAL DATE

**Michael Baker**  
**INTERNATIONAL**  
500 YGNACIO VALLEY RD  
SUITE 300  
WALNUT CREEK, CA 94596  
(925) 906-1460

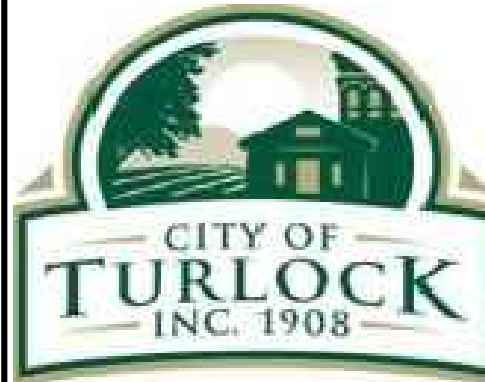

CITY OF TURLOCK  
DEVELOPMENT SERVICES  
ENGINEERING DIVISION  
156 S. BROADWAY,  
SUITE 150  
(209) 668-5520


LAYOUT  
FLOWER STREET  
STA 22+75 TO STA 35+35  
CAPITAL PROJECT No. 22-001  
CITYWIDE STREET REHABILITATION  
AND IMPROVEMENT PROJECT

FOR INFORMATION ONLY  
NOT FOR CONSTRUCTION


VERIFY SCALE  
BAR IS 1" ON  
ORIGINAL DRAWING  
1/4" 3/4" 1"  
0 1/2"  
IF NOT ONE INCH  
ON THIS SHEET,  
ADJUST SCALES  
ACCORDINGLY

DRAWN BY:  
REV. BY: S. ARAIN  
CH. BY:  
DATE: 09/25/2022  
SCALE: AS SHOWN  
MBI PROJECT No. 187020

DRAWING No.  
CT-08  
SHEET:  
8 OF 29

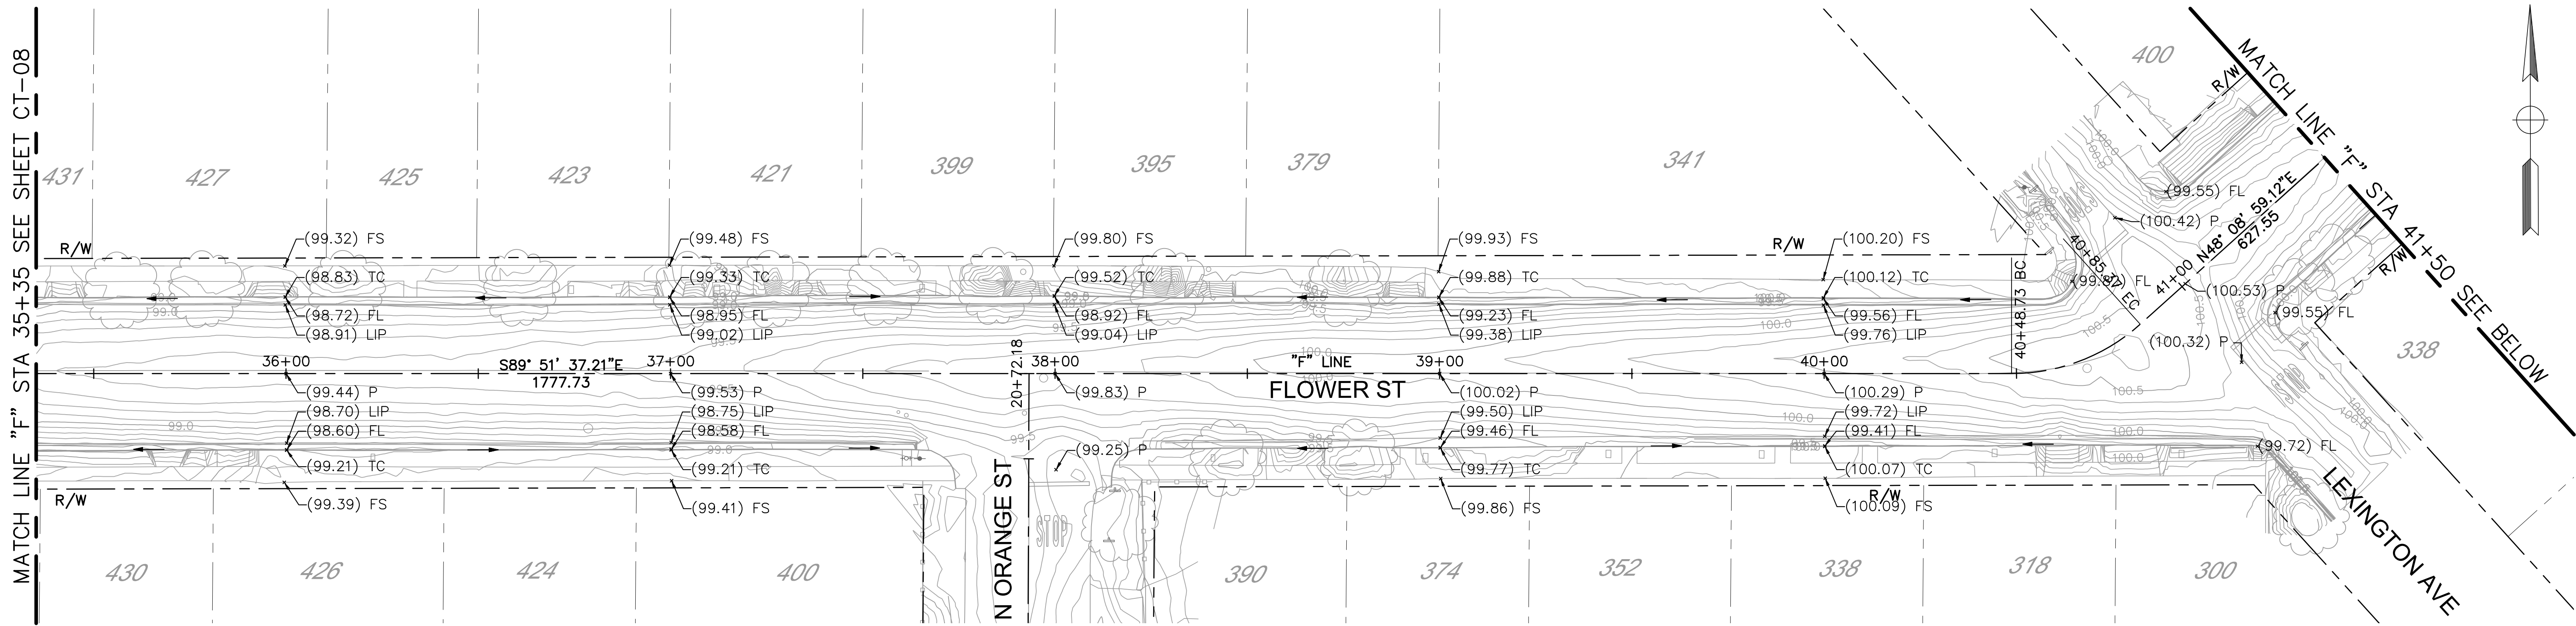

PLAN  
1" = 20'

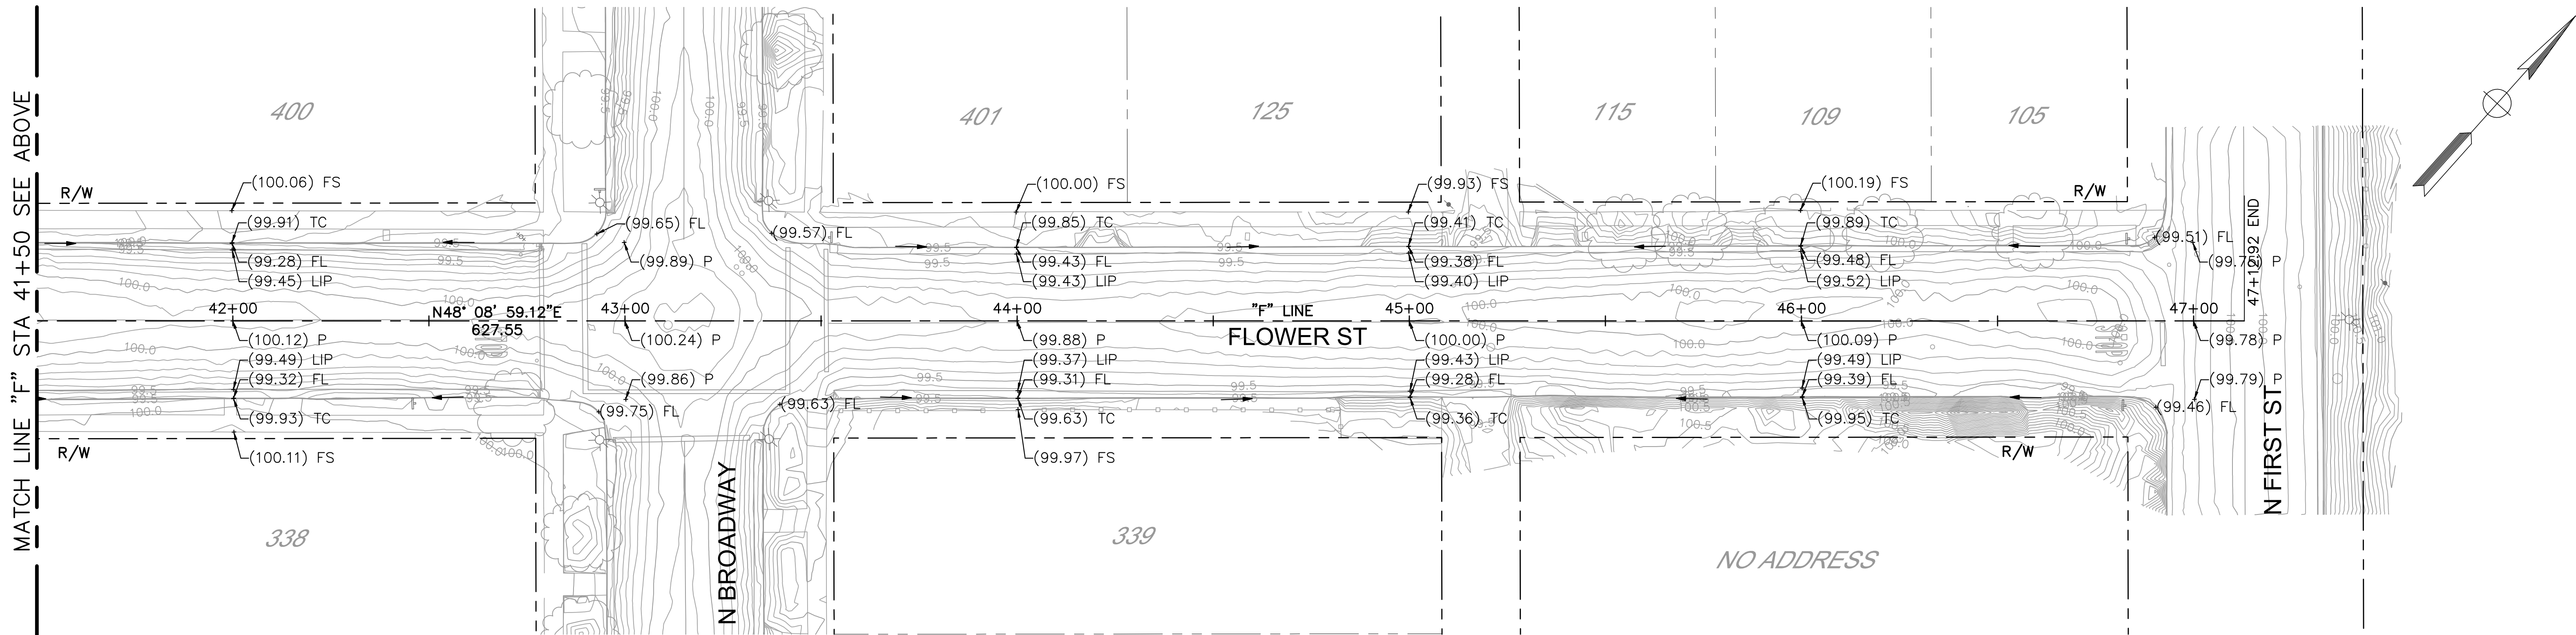

PLAN  
1" = 20'

FOR INFORMATION ONLY  
NOT FOR CONSTRUCTION



NOTE:  
ALL REFERENCES AND WRITTEN  
DIMENSIONS SHALL SUPERCEDE  
ALL SCALED DISTANCES AND  
SHALL BE VERIFIED IN THE  
FIELD. ANY DISCREPANCY  
SHALL BE BROUGHT TO THE  
ATTENTION OF THE ENGINEER  
PRIOR TO THE COMMENCEMENT  
OF WORK.

PLANS APPROVAL DATE

**Michael Baker**  
**INTERNATIONAL**  
500 YGNACIO VALLEY RD  
SUITE 300  
WALNUT CREEK, CA 94596  
(925) 906-1460




CITY OF TURLOCK  
DEVELOPMENT SERVICES  
ENGINEERING DIVISION  
156 S. BROADWAY,  
SUITE 150  
(209) 668-5520

LAYOUT  
FLOWER STREET  
STA 35+35 TO STA 47+12.92  
CAPITAL PROJECT No. 22-001  
CITYWIDE STREET REHABILITATION  
AND IMPROVEMENT PROJECT


VERIFY SCALE  
BAR IS 1" ON  
ORIGINAL DRAWING  
1/4" 3/4" 1"  
1/2"  
IF NOT ONE INCH  
ON THIS SHEET,  
ADJUST SCALES  
ACCORDINGLY

DRAWN BY:  
REV. BY: S. ARAIN  
CH. BY:  
DATE: 09/25/2022  
SCALE: AS SHOWN  
MBI PROJECT No. 187020

DRAWING No.  
CT-09  
SHEET:  
9 OF 29

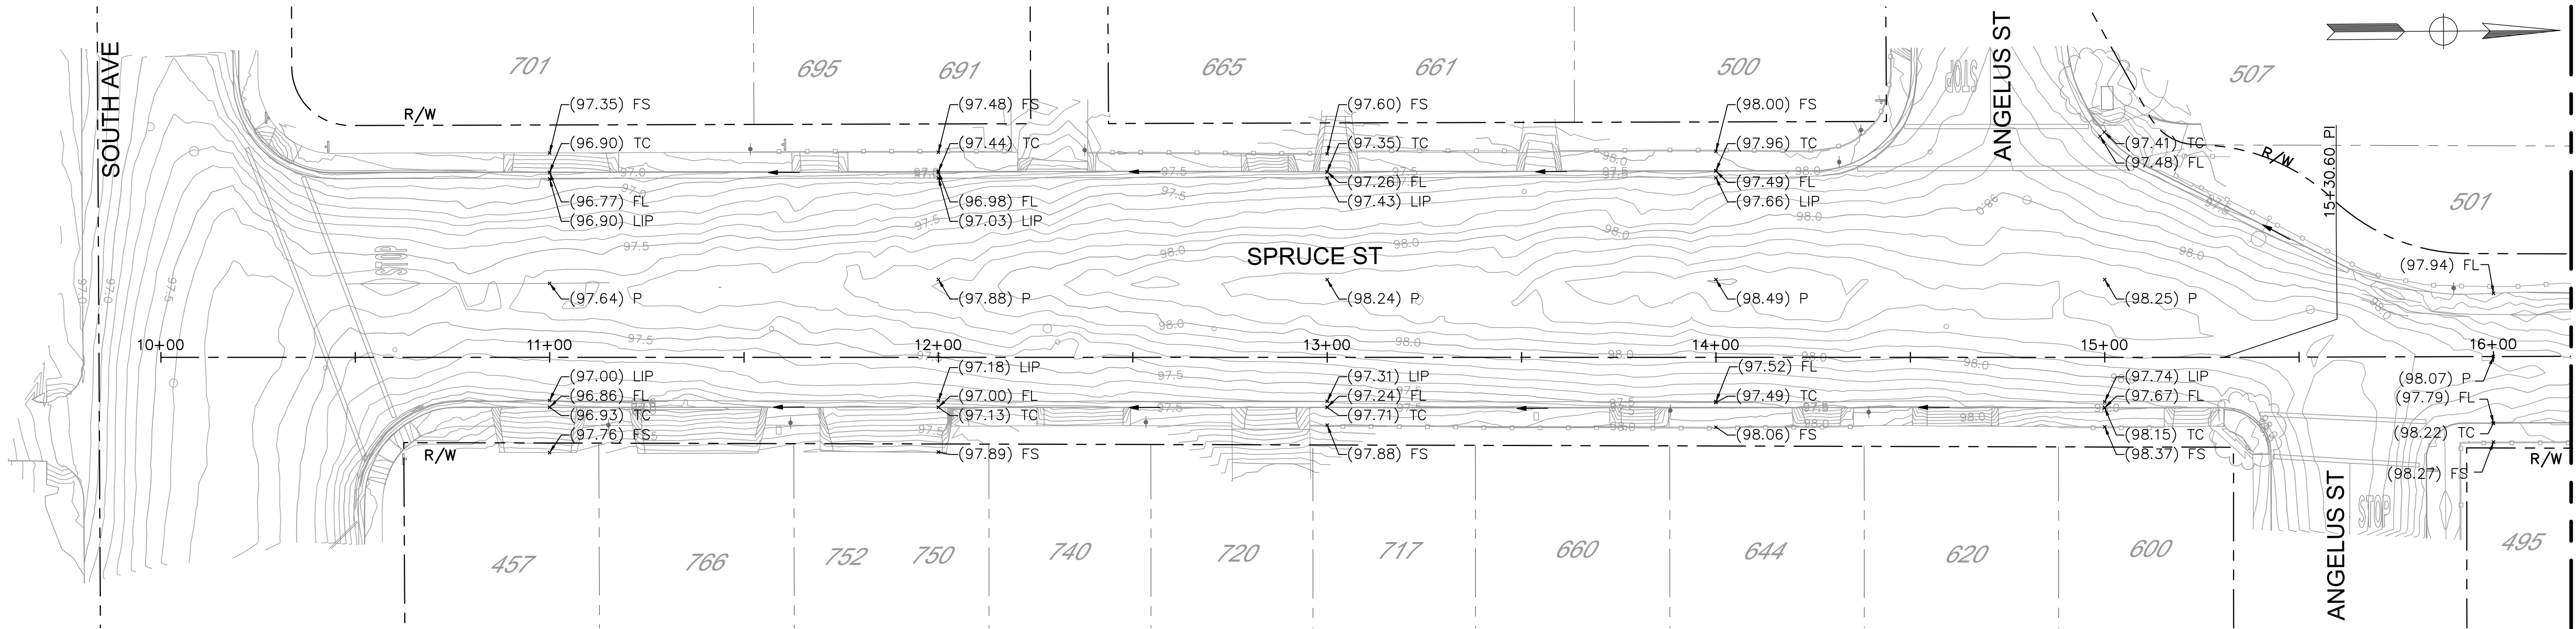

PLAN  
1" = 20'

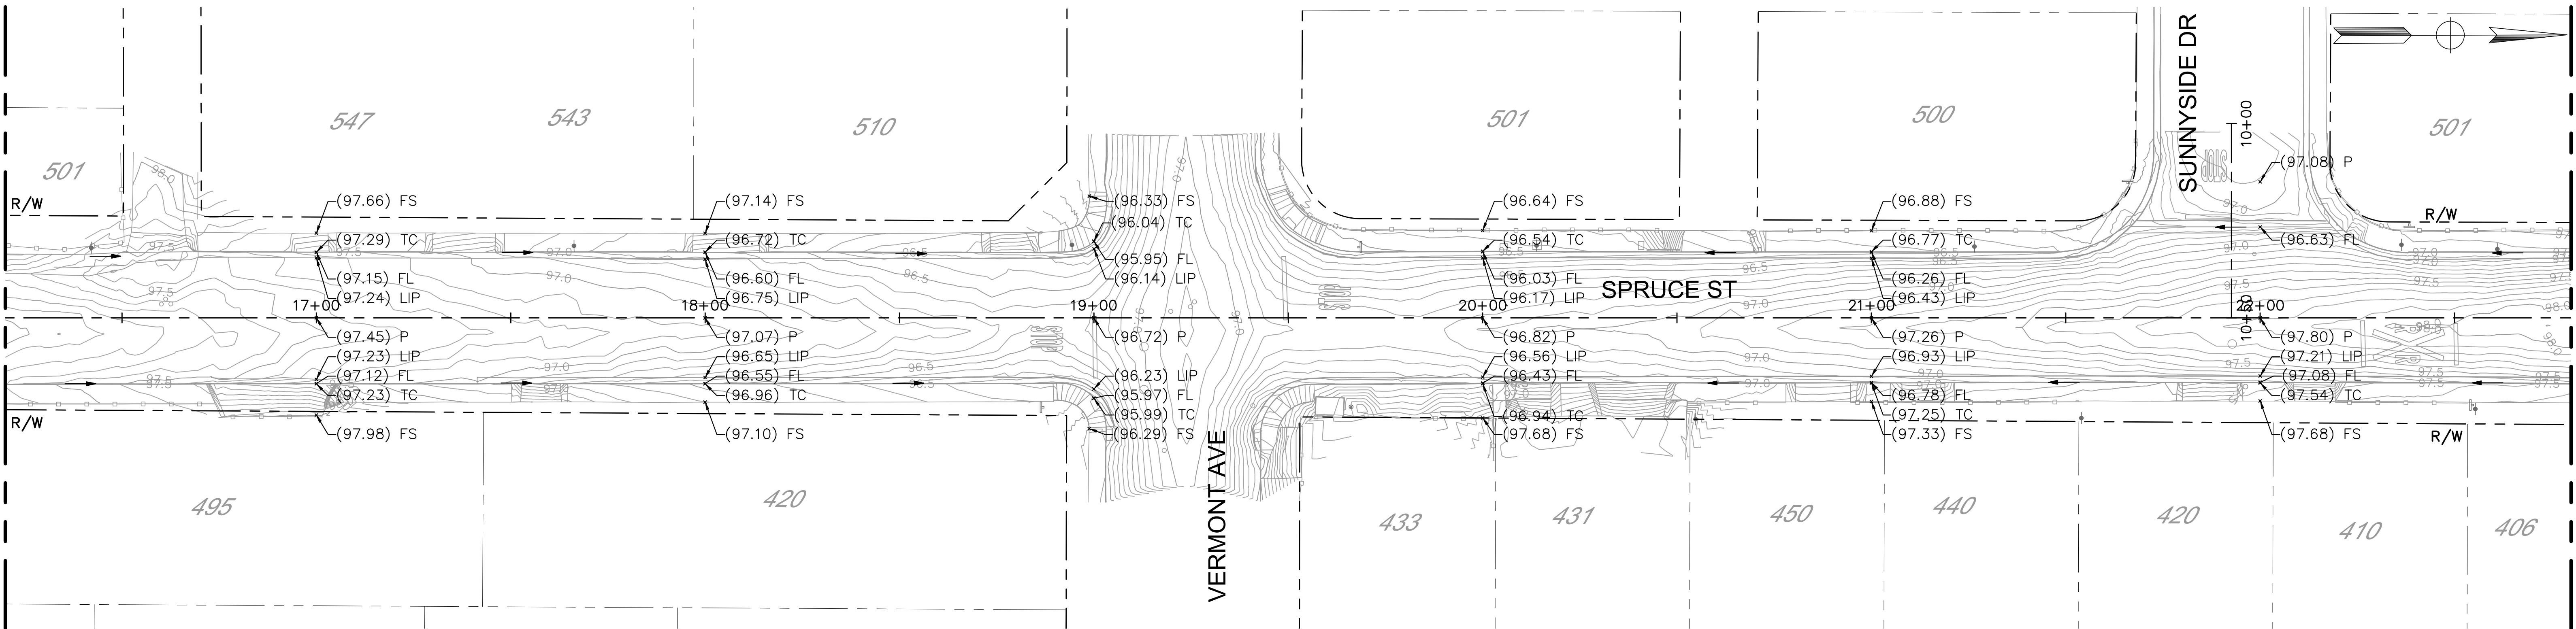

PLAN  
1" = 20'

FOR INFORMATION ONLY  
NOT FOR CONSTRUCTION



NOTE:  
ALL REFERENCES AND WRITTEN  
DIMENSIONS SHALL SUPERCEDE  
ALL SCALED DISTANCES AND  
SHALL BE VERIFIED IN THE  
FIELD. ANY DISCREPANCY  
SHALL BE BROUGHT TO THE  
ATTENTION OF THE ENGINEER  
PRIOR TO THE COMMENCEMENT  
OF WORK.

PLANS APPROVAL DATE

**Michael Baker**  
**INTERNATIONAL**  
500 YGNACIO VALLEY RD  
SUITE 300  
WALNUT CREEK, CA 94596  
(925) 906-1460




CITY OF TURLOCK  
DEVELOPMENT SERVICES  
ENGINEERING DIVISION  
156 S. BROADWAY,  
SUITE 150  
(209) 668-5520

LAYOUT  
SPRUCE STREET  
"S1" STA 10+00 TO STA 22+80  
CAPITAL PROJECT No. 22-001  
CITYWIDE STREET REHABILITATION  
AND IMPROVEMENT PROJECT

VERIFY SCALE  
BAR IS 1" ON  
ORIGINAL DRAWING  
1/4" 3/4" 1"  
0 1/2"  
IF NOT ONE INCH  
ON THIS SHEET,  
ADJUST SCALES  
ACCORDINGLY

DRAWN BY:  
REV. BY: S. ARAIN  
CH. BY:  
DATE: 09/25/2022  
SCALE: AS SHOWN  
MBI PROJECT No. 187020

DRAWING No.  
CT-10  
SHEET:  
10 OF 29

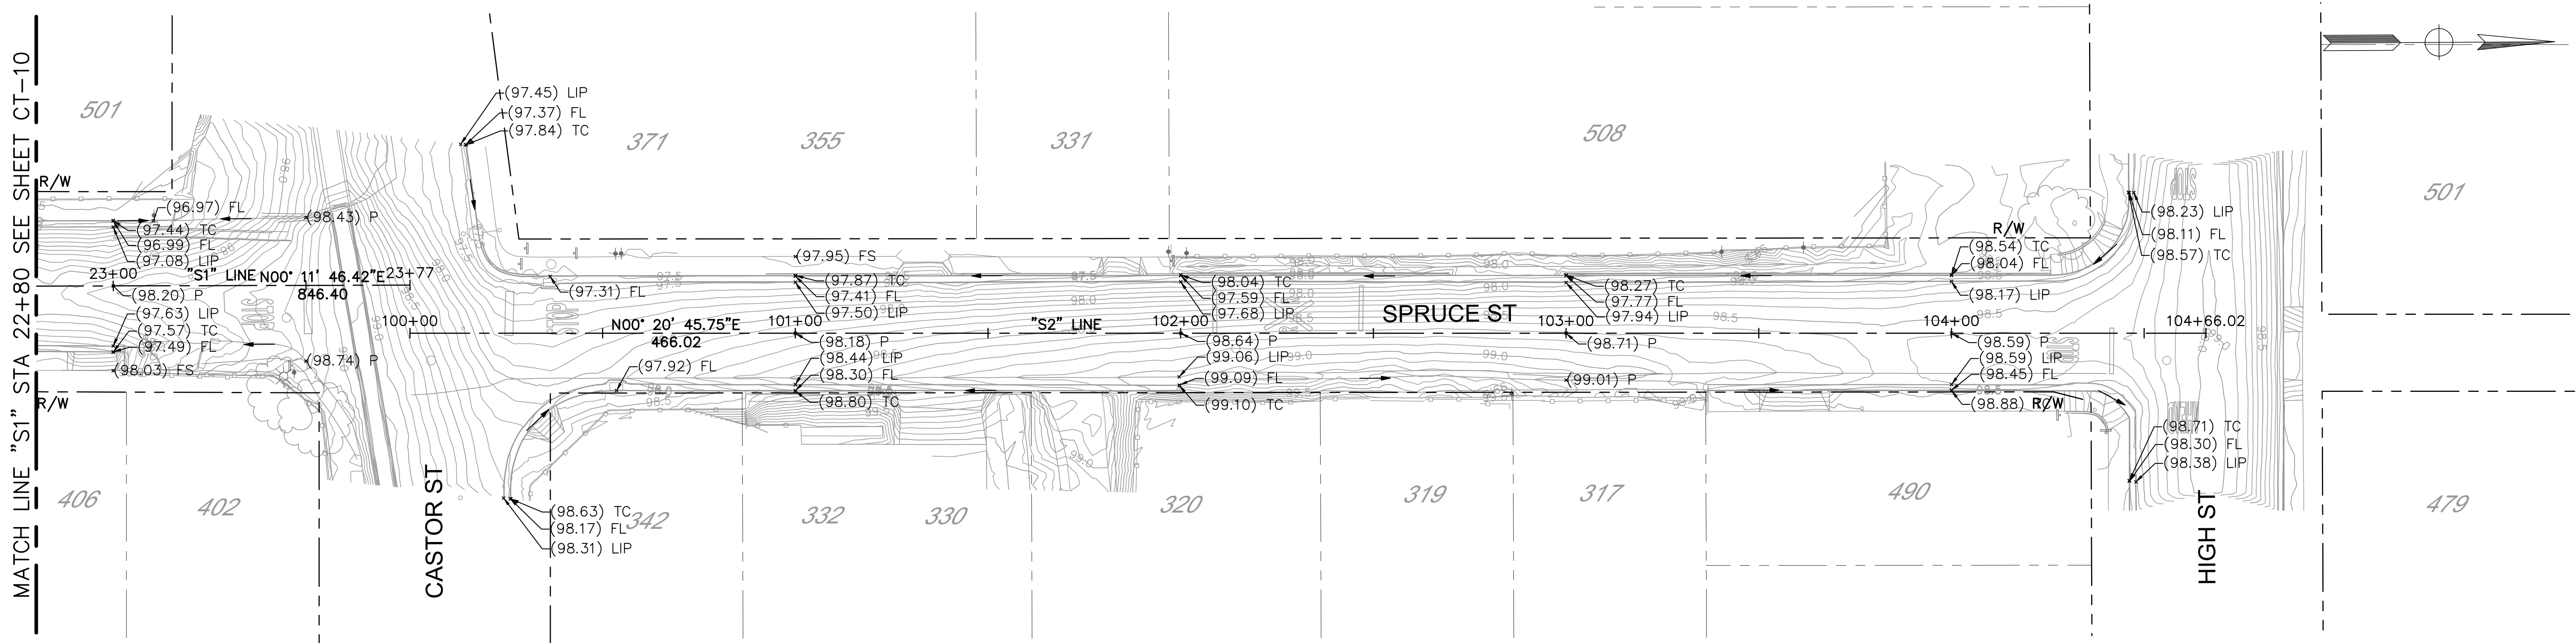

PLAN  
1" = 20'

FOR INFORMATION ONLY  
NOT FOR CONSTRUCTION



NOTE:  
ALL REFERENCES AND WRITTEN  
DIMENSIONS SHALL SUPERCEDE  
ALL SCALED DISTANCES AND  
SHALL BE VERIFIED IN THE  
FIELD. ANY DISCREPANCY  
SHALL BE BROUGHT TO THE  
ATTENTION OF THE ENGINEER  
PRIOR TO THE COMMENCEMENT  
OF WORK.

PLANS APPROVAL DATE

**Michael Baker**  
**INTERNATIONAL**  
500 YGNACIO VALLEY RD  
SUITE 300  
WALNUT CREEK, CA 94596  
(925) 906-1460




CITY OF TURLOCK  
DEVELOPMENT SERVICES  
ENGINEERING DIVISION  
156 S. BROADWAY,  
SUITE 150  
(209) 668-5520

LAYOUT SPRUCE STREET  
"S1" STA 22+80 TO STA 23+77  
"S2" STA 100+00 TO STA 104+66.02  
CAPITAL PROJECT No. 22-001  
CITYWIDE STREET REHABILITATION  
AND IMPROVEMENT PROJECT


VERIFY SCALE  
BAR IS 1" ON  
ORIGINAL DRAWING  
1/4" 3/4" 1"  
0 1/2"  
IF NOT ONE INCH  
ON THIS SHEET,  
ADJUST SCALES  
ACCORDINGLY

DRAWN BY:  
REV. BY: S. ARAIN  
CH. BY:  
DATE: 09/25/2022  
SCALE: AS SHOWN  
MBI PROJECT No. 187020

DRAWING No.  
**CT-11**  
SHEET:  
11 OF 29

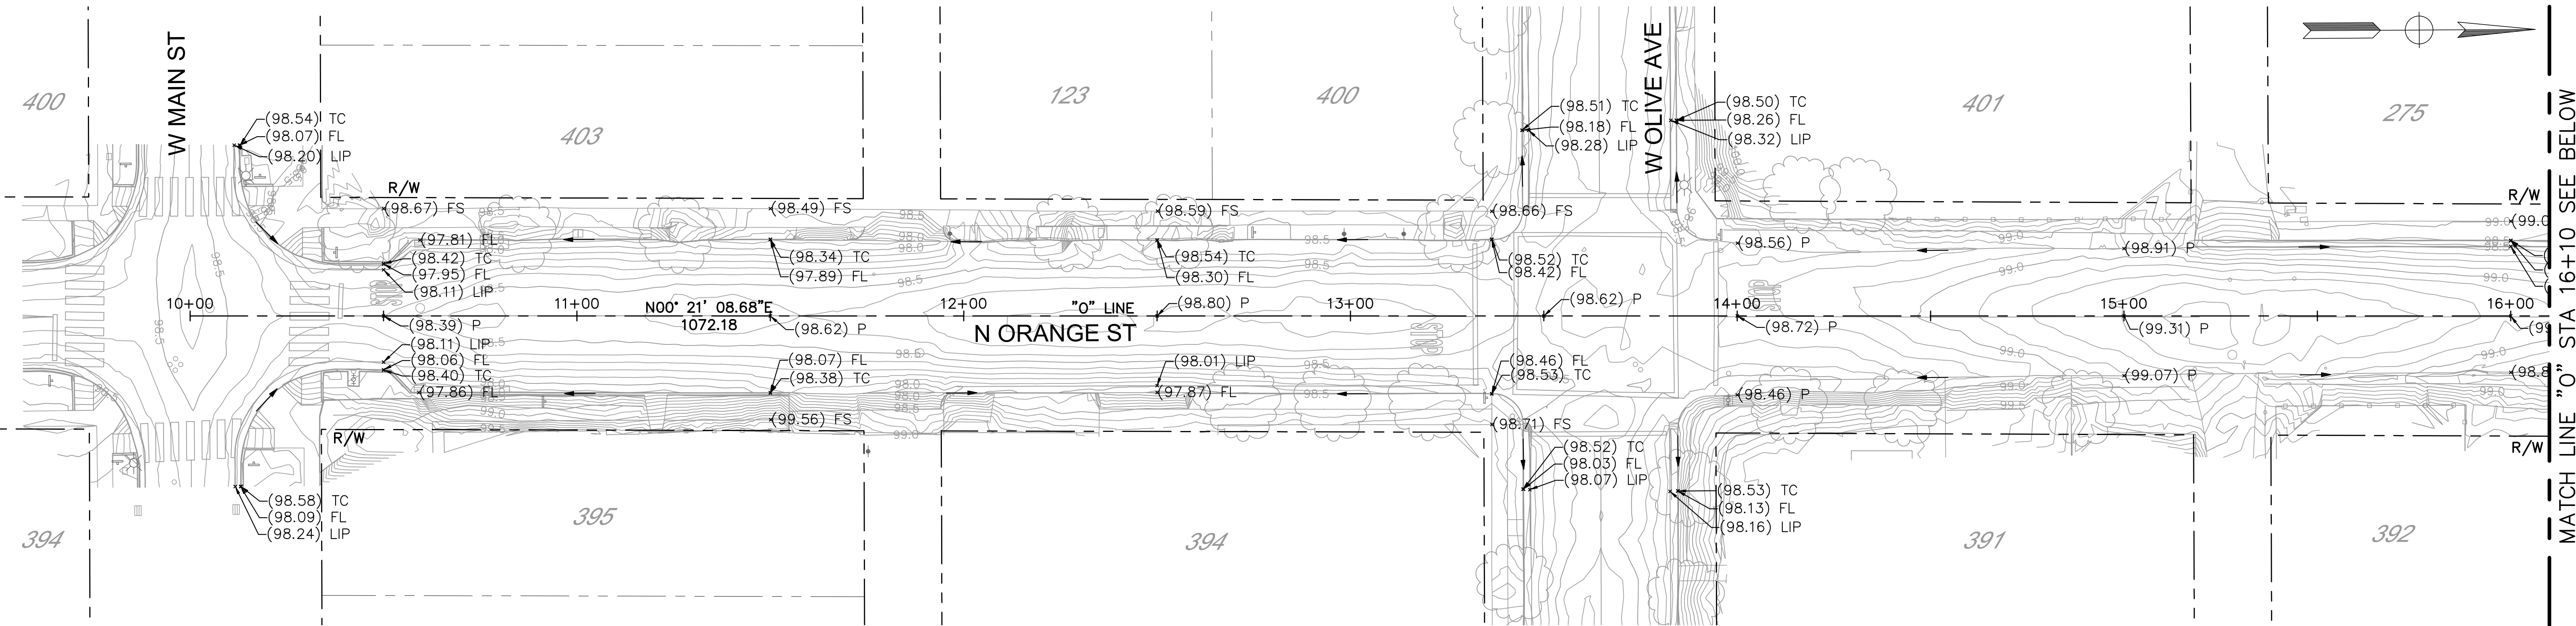

PLAN  
1" = 20'

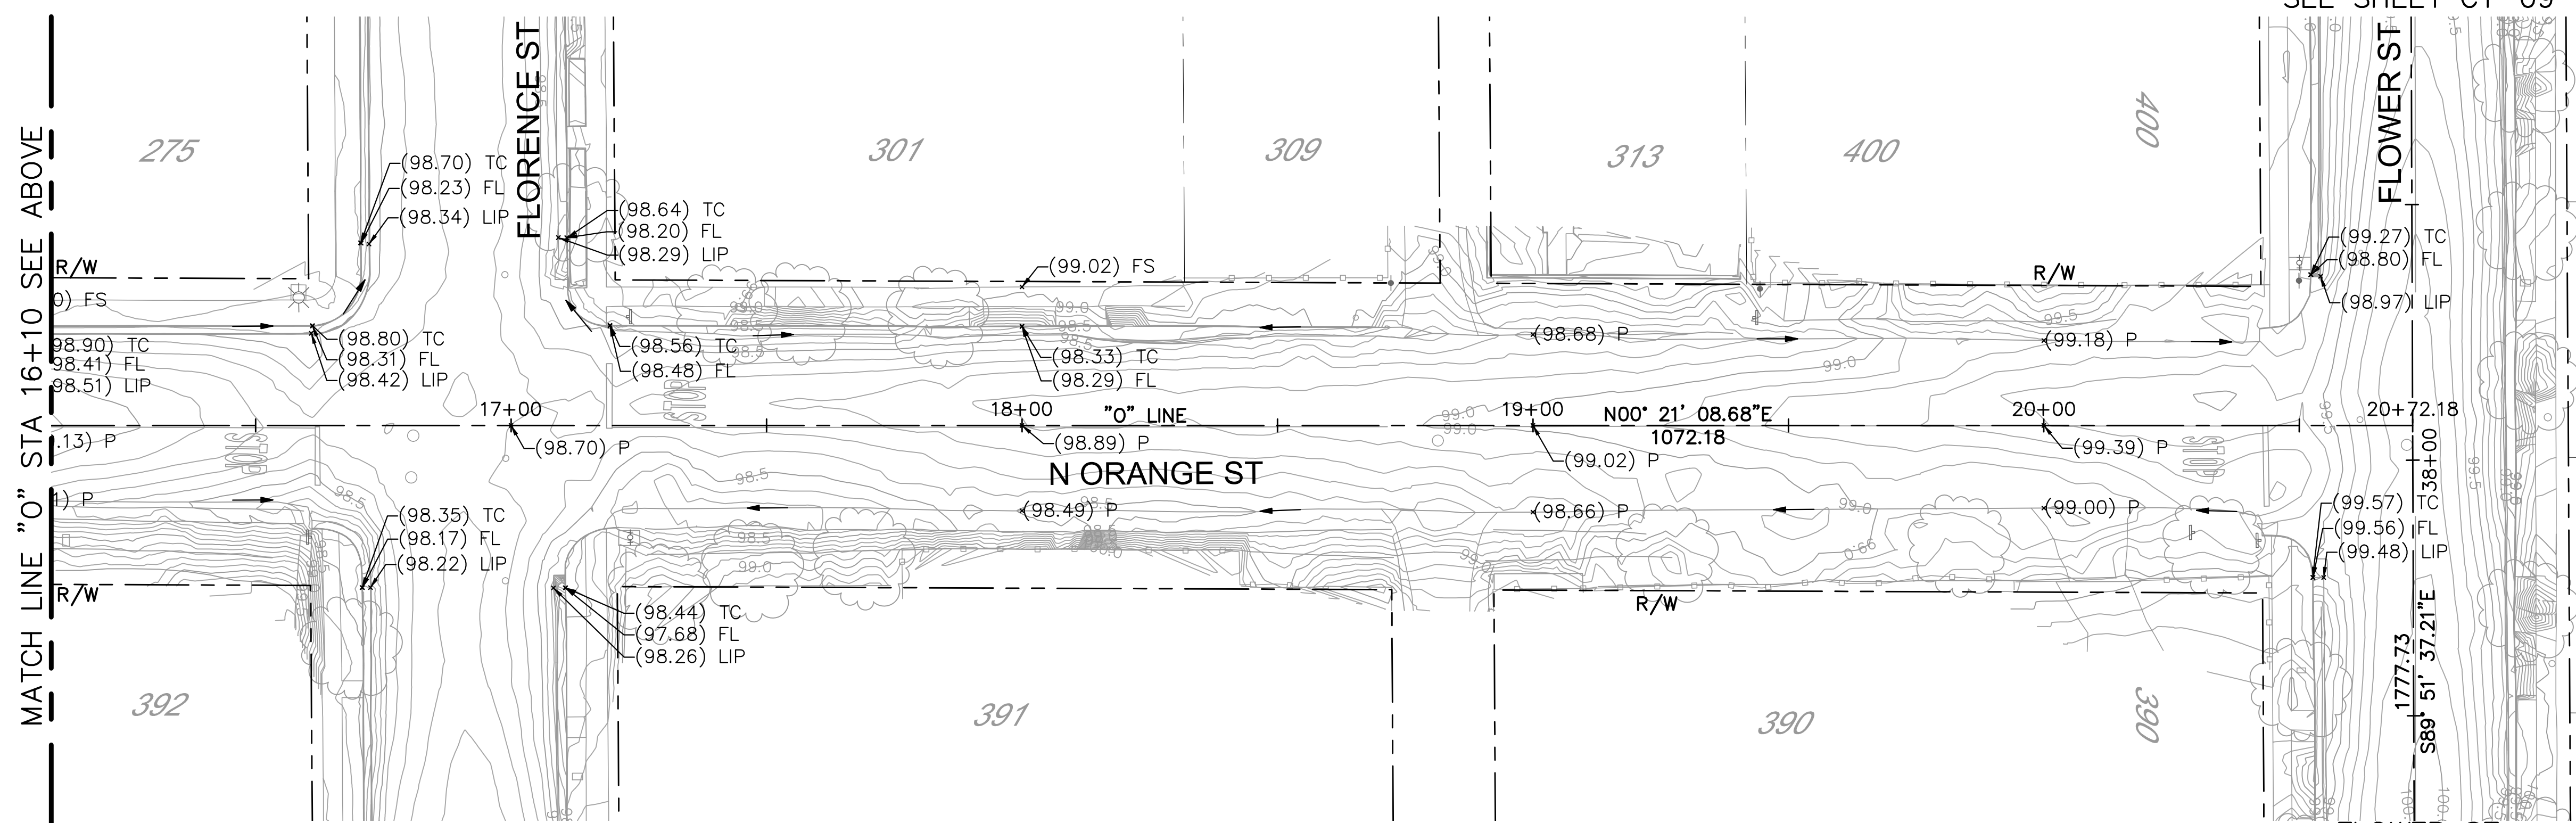

PLAN  
1" = 20'

FOR INFORMATION ONLY  
NOT FOR CONSTRUCTION



NOTE:  
ALL REFERENCES AND WRITTEN  
DIMENSIONS SHALL SUPERCEDE  
ALL SCALED DISTANCES AND  
SHALL BE VERIFIED IN THE  
FIELD. ANY DISCREPANCY  
SHALL BE BROUGHT TO THE  
ATTENTION OF THE ENGINEER  
PRIOR TO THE COMMENCEMENT  
OF WORK.

PLANS APPROVAL DATE

**Michael Baker**  
**INTERNATIONAL**  
500 YGNACIO VALLEY RD  
SUITE 300  
WALNUT CREEK, CA 94596  
(925) 906-1460





CITY OF TURLOCK  
DEVELOPMENT SERVICES  
ENGINEERING DIVISION  
156 S. BROADWAY,  
SUITE 150  
(209) 668-5520

LAYOUT  
N ORANGE STREET  
CAPITAL PROJECT No. 22-001  
CITYWIDE STREET REHABILITATION  
AND IMPROVEMENT PROJECT

VERIFY SCALE  
BAR IS 1" ON  
ORIGINAL DRAWING  
1/4" 3/4" 1"  
0 1/2"  
IF NOT ONE INCH  
ON THIS SHEET,  
ADJUST SCALES  
ACCORDINGLY

DRAWN BY:  
REV. BY: S. ARAIN  
CH. BY:  
DATE: 09/25/2022  
SCALE: AS SHOWN  
MBI PROJECT No. 187020

DRAWING No.  
CT-12  
SHEET:  
12 OF 29

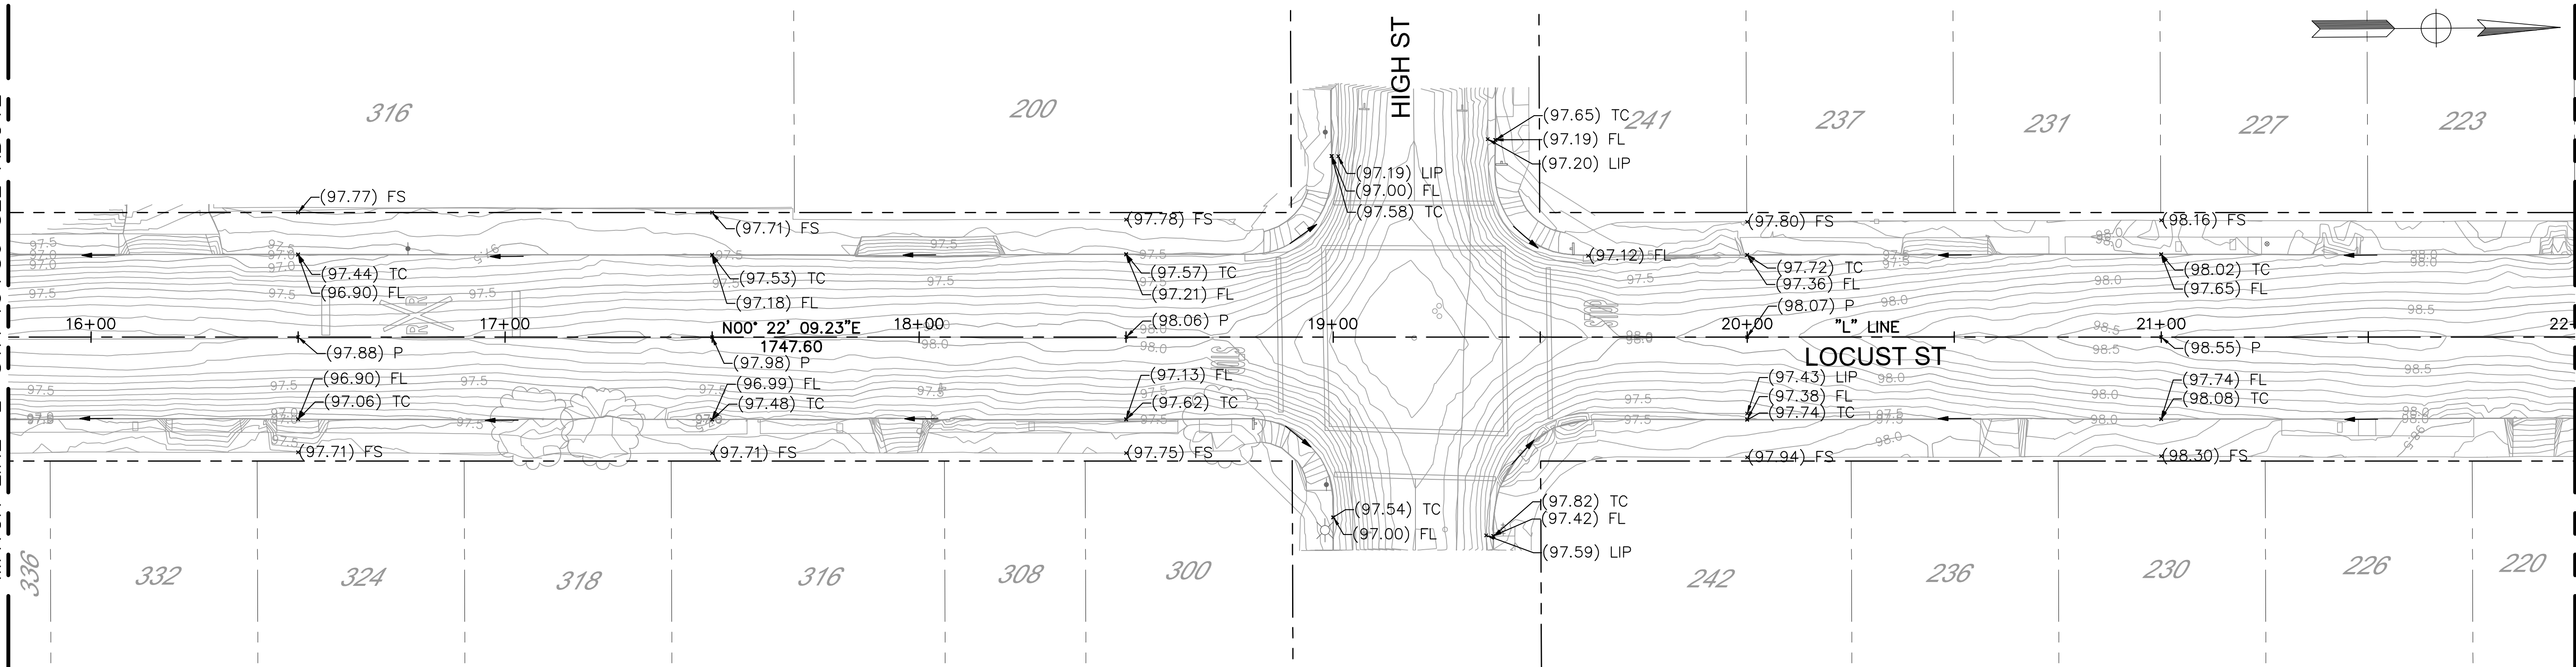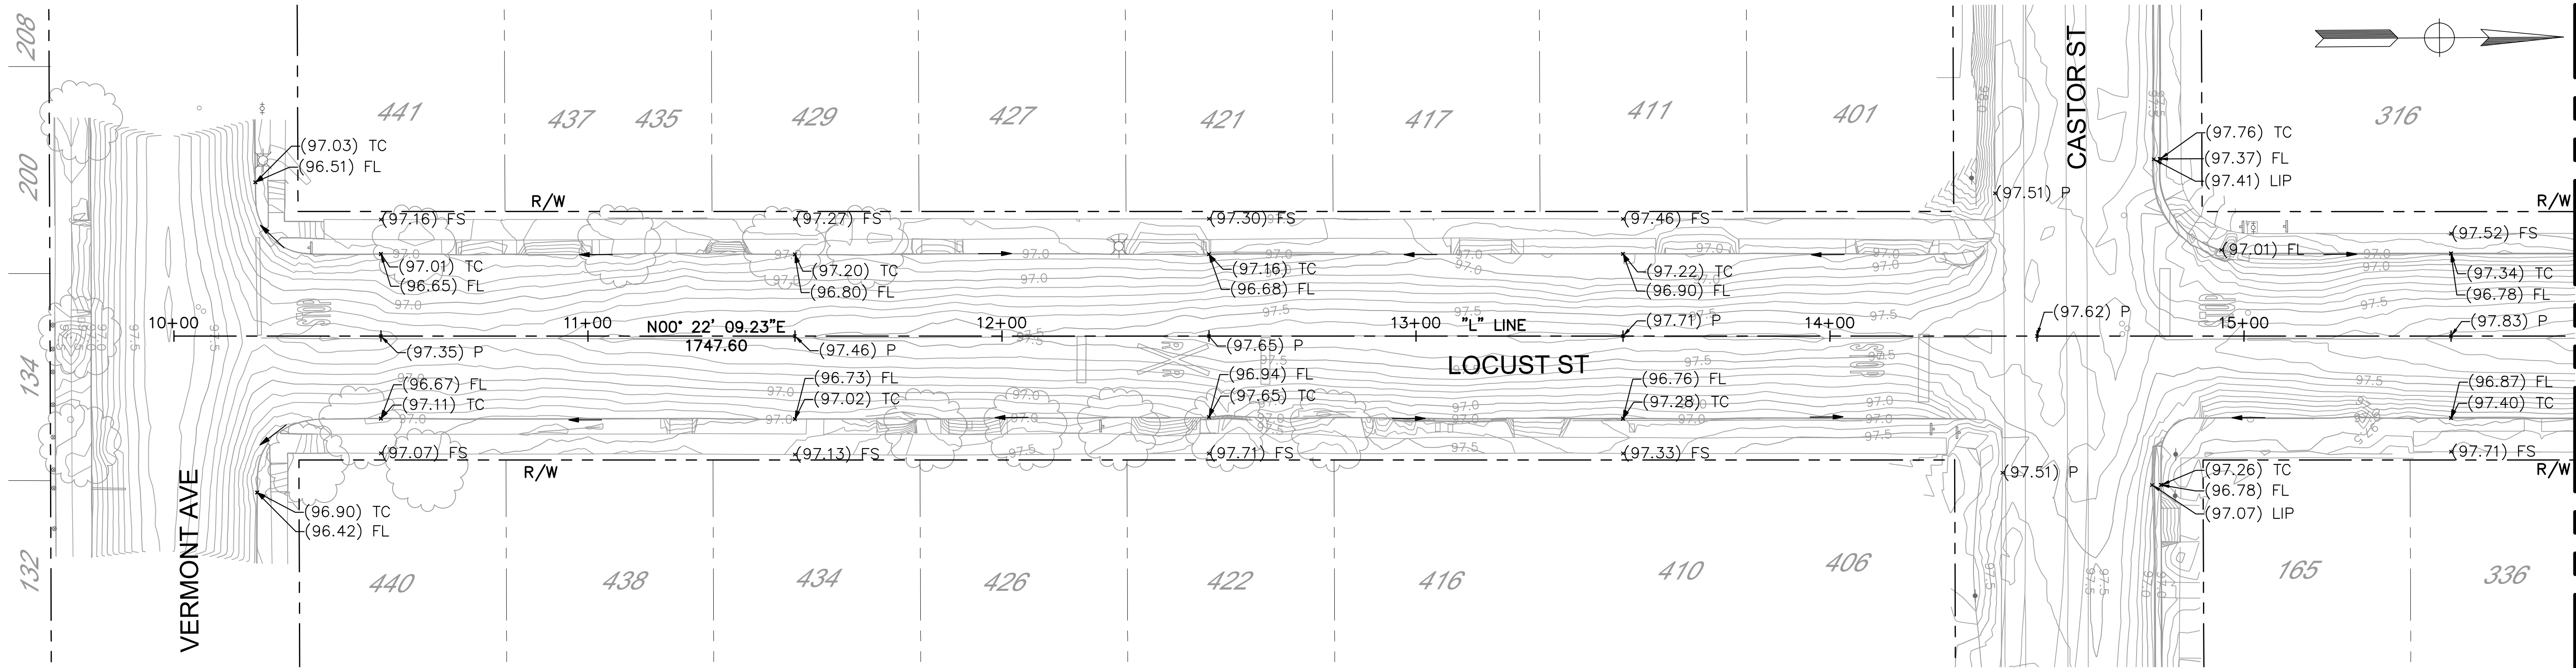


FOR INFORMATION ONLY  
NOT FOR CONSTRUCTION



NOTE:  
ALL REFERENCES AND WRITTEN  
DIMENSIONS SHALL SUPERCEDE  
ALL SCALED DISTANCES AND  
SHALL BE VERIFIED IN THE  
FIELD. ANY DISCREPANCY  
SHALL BE BROUGHT TO THE  
ATTENTION OF THE ENGINEER  
PRIOR TO THE COMMENCEMENT  
OF WORK.

PLANS APPROVAL DATE

**Michael Baker**  
**INTERNATIONAL**  
500 YGNACIO VALLEY RD  
SUITE 300  
WALNUT CREEK, CA 94596  
(925) 906-1460

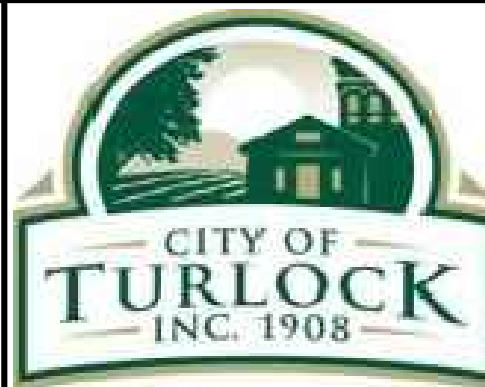

CITY OF TURLOCK  
DEVELOPMENT SERVICES  
ENGINEERING DIVISION  
156 S. BROADWAY,  
SUITE 150  
(209) 668-5520


LAYOUT  
LOCUST STREET  
STA 10+00 TO STA 22+00  
CAPITAL PROJECT No. 22-001  
CITYWIDE STREET REHABILITATION  
AND IMPROVEMENT PROJECT

VERIFY SCALE  
BAR IS 1" ON  
ORIGINAL DRAWING  
1/4" 3/4" 1"  
0 1/2"  
IF NOT ONE INCH  
ON THIS SHEET,  
ADJUST SCALES  
ACCORDINGLY


DRAWN BY:  
REV. BY: S. ARAIN  
CH. BY:  
DATE: 09/25/2022  
SCALE: AS SHOWN  
MBI PROJECT No. 187020

DRAWING No.  
CT-13  
SHEET:  
13 OF 29

MATCH LINE "L" STA 22+00 SEE SHEET CT-13

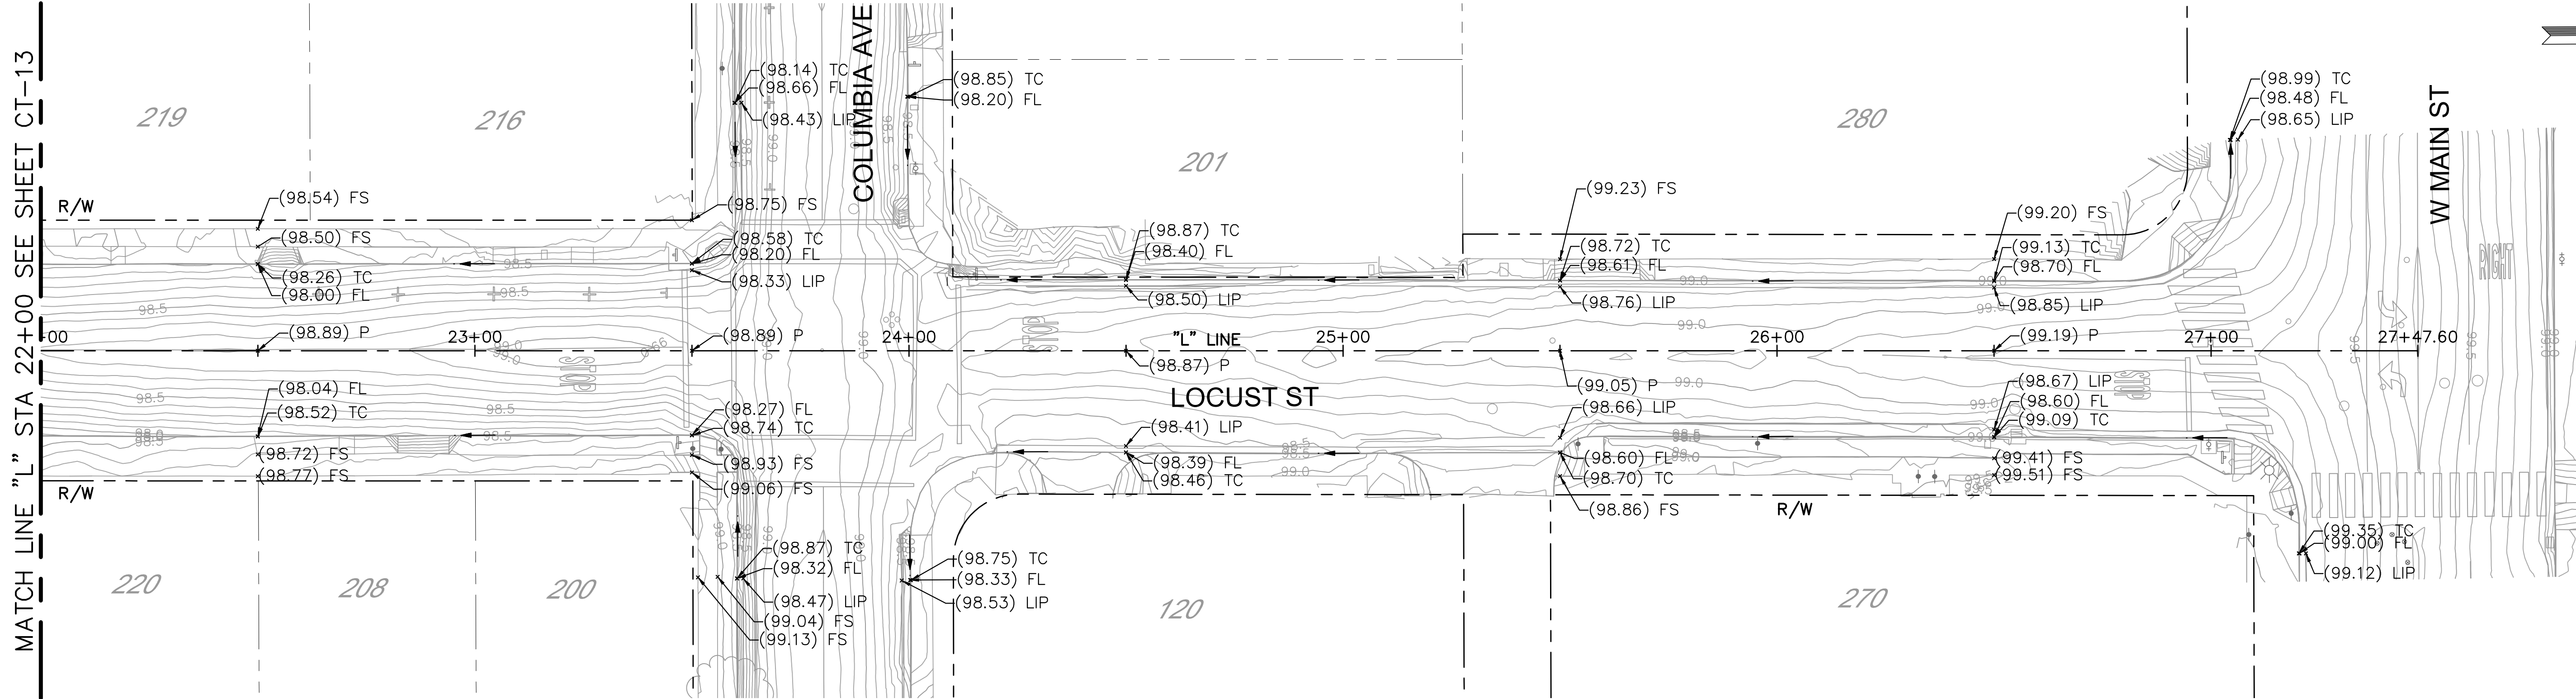

PLAN  
1" = 20'

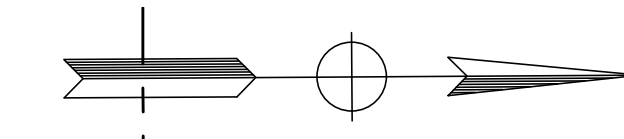


22-001-P1-CT-14.dwg



NOTE:  
ALL REFERENCES AND WRITTEN  
DIMENSIONS SHALL SUPERCEDE  
ALL SCALED DISTANCES AND  
SHALL BE VERIFIED IN THE  
FIELD. ANY DISCREPANCY  
SHALL BE BROUGHT TO THE  
ATTENTION OF THE ENGINEER  
PRIOR TO THE COMMENCEMENT  
OF WORK.

PLANS APPROVAL DATE

**Michael Baker**  
**INTERNATIONAL**  
500 YGNACIO VALLEY RD  
SUITE 300  
WALNUT CREEK, CA 94596  
(925) 906-1460

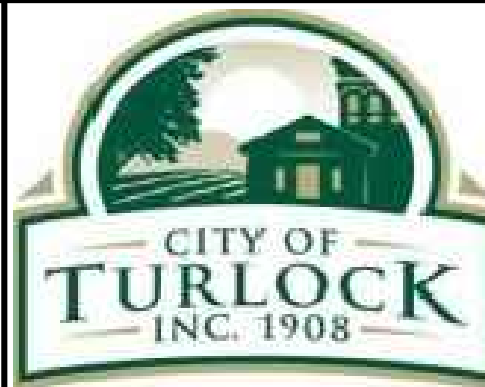

CITY OF TURLOCK  
DEVELOPMENT SERVICES  
ENGINEERING DIVISION  
156 S. BROADWAY,  
SUITE 150  
(209) 668-5520

LAYOUT  
LOCUST STREET  
STA 22+00 TO STA 27+47.60  
CAPITAL PROJECT No. 22-001  
CITYWIDE STREET REHABILITATION  
AND IMPROVEMENT PROJECT


FOR INFORMATION ONLY  
NOT FOR CONSTRUCTION

VERIFY SCALE  
BAR IS 1" ON  
ORIGINAL DRAWING  
1/4" 3/4" 1"  
0 1/2"  
IF NOT ONE INCH  
ON THIS SHEET,  
ADJUST SCALES  
ACCORDINGLY


DRAWN BY:  
REV. BY: S. ARAIN  
CH. BY:  
DATE: 09/25/2022  
SCALE: AS SHOWN  
MBI PROJECT No. 187020

DRAWING No.  
CT-14  
SHEET:  
14 OF 29

9/25/2022 6:30:22 PM

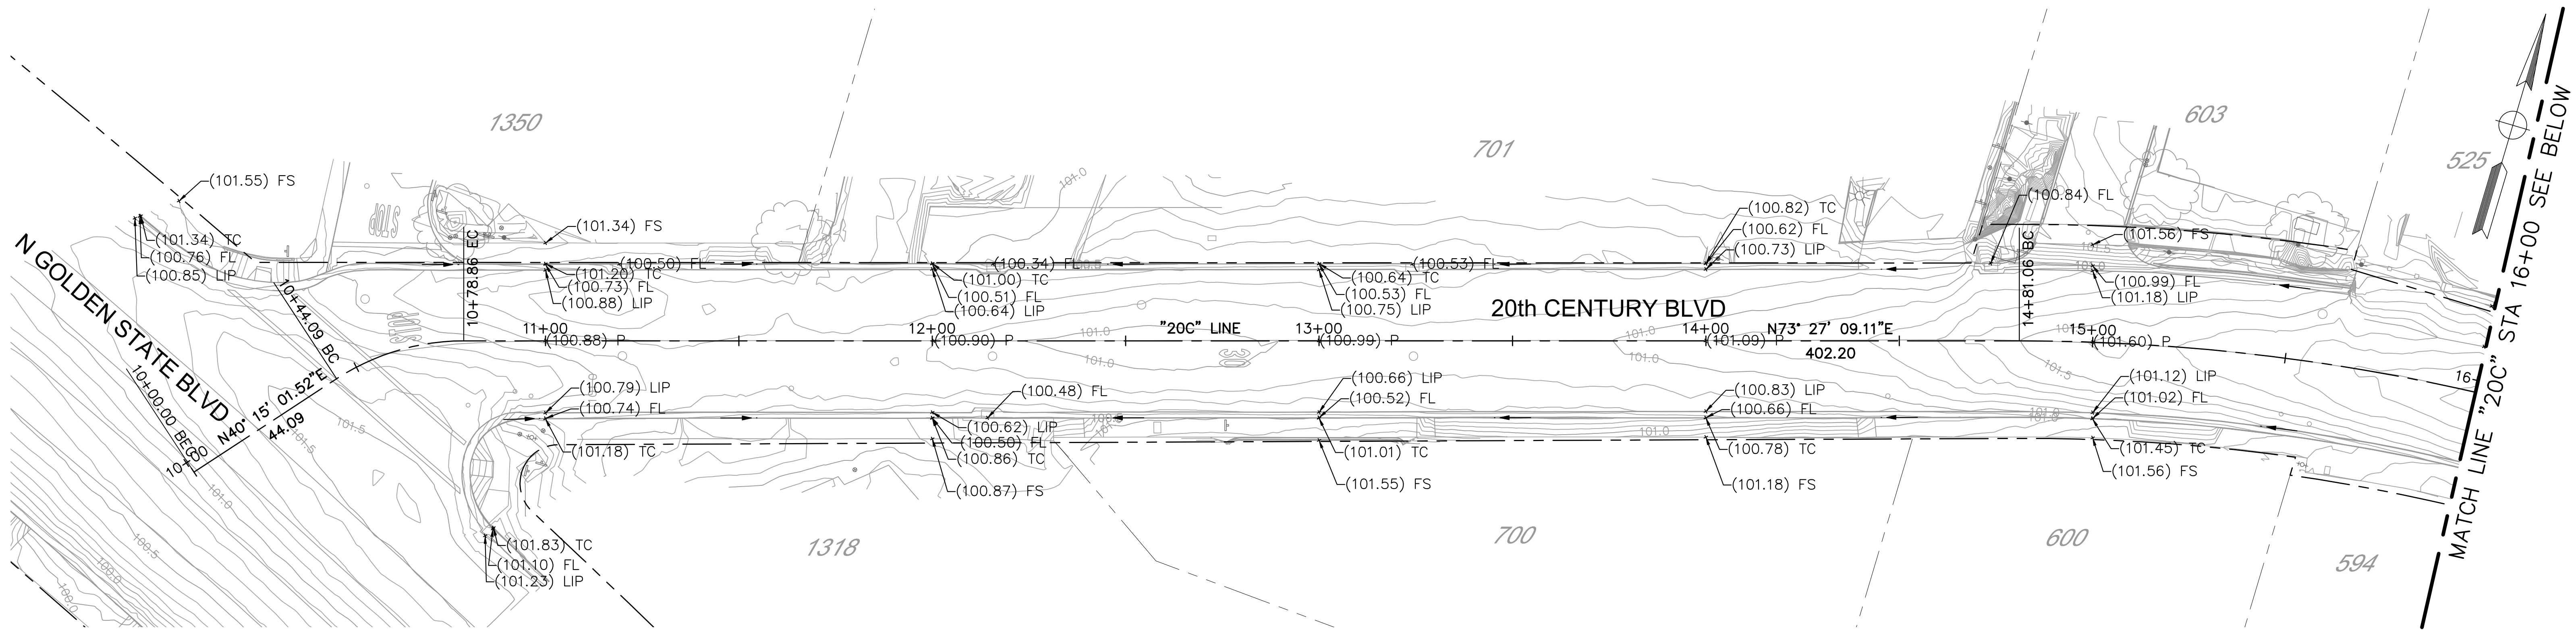

PLAN  
1" = 20'

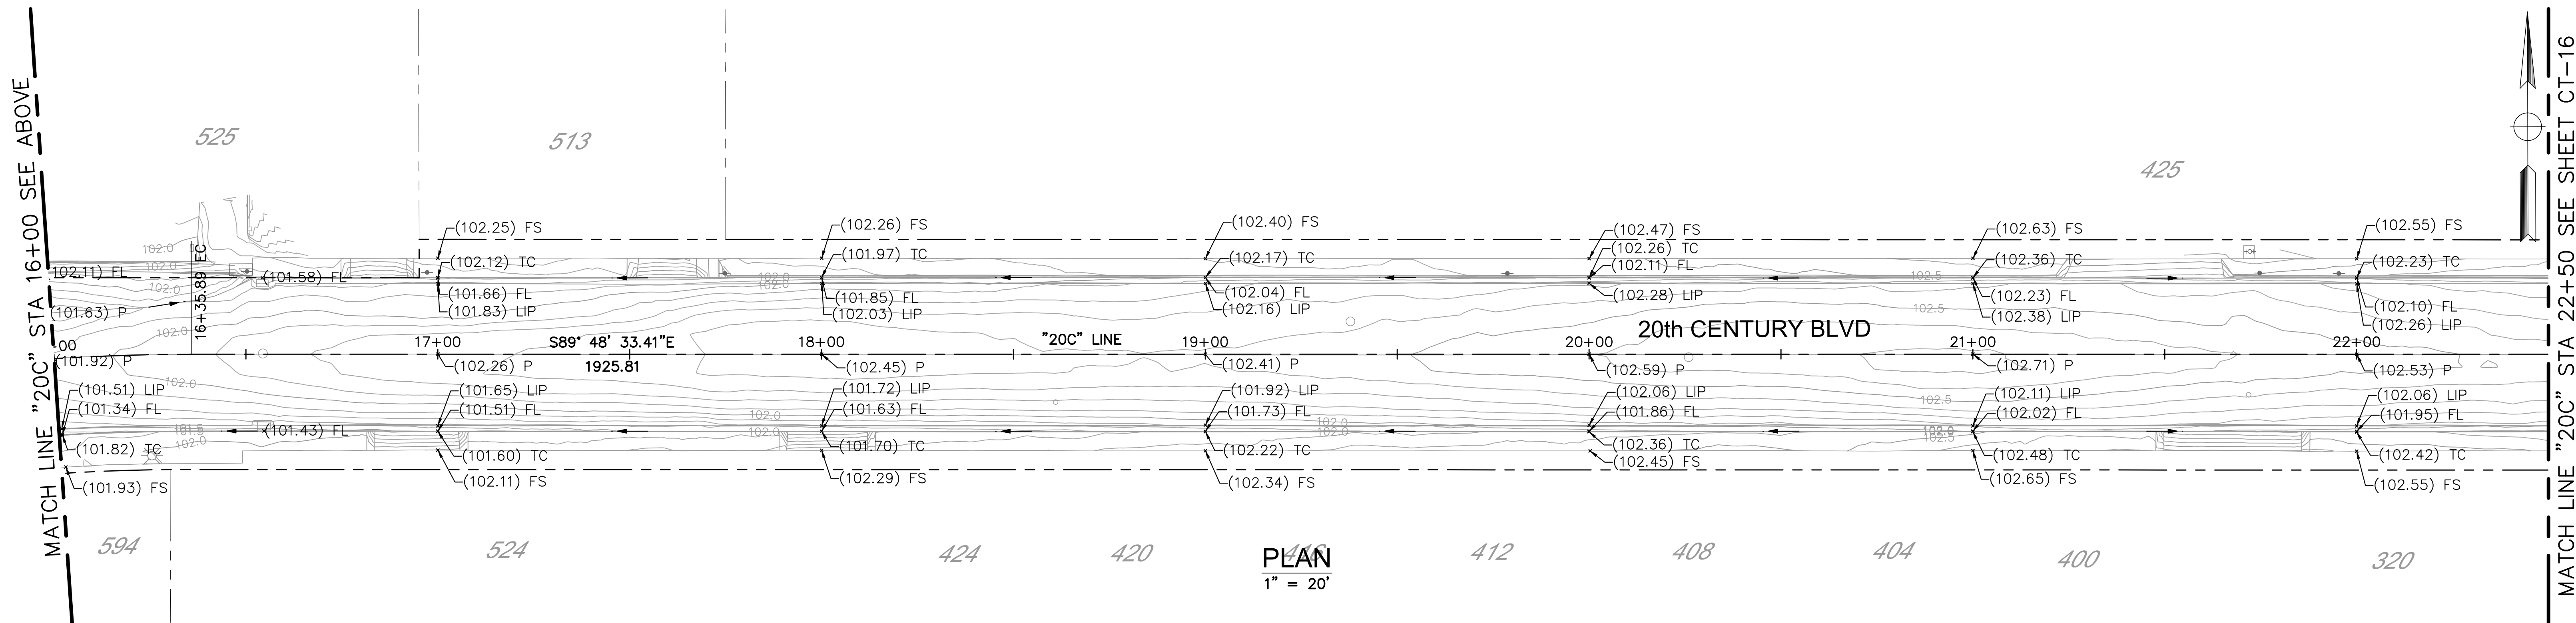

PLAN  
1" = 20'

FOR INFORMATION ONLY  
NOT FOR CONSTRUCTION



NOTE:  
ALL REFERENCES AND WRITTEN  
DIMENSIONS SHALL SUPERCEDE  
ALL SCALED DISTANCES AND  
SHALL BE VERIFIED IN THE  
FIELD. ANY DISCREPANCY  
SHALL BE BROUGHT TO THE  
ATTENTION OF THE ENGINEER  
PRIOR TO THE COMMENCEMENT  
OF WORK.

PLANS APPROVAL DATE

**Michael Baker**  
**INTERNATIONAL**  
500 YGNACIO VALLEY RD  
SUITE 300  
WALNUT CREEK, CA 94596  
(925) 906-1460



CITY OF TURLOCK  
DEVELOPMENT SERVICES  
ENGINEERING DIVISION  
156 S. BROADWAY,  
SUITE 150  
(209) 668-5520

LAYOUT  
20TH CENTURY BOULEVARD  
STA 10+00 TO STA 22+50  
CAPITAL PROJECT No. 22-001  
CITYWIDE STREET REHABILITATION  
AND IMPROVEMENT PROJECT

VERIFY SCALE  
BAR IS 1" ON  
ORIGINAL DRAWING  
1/4" 3/4" 1"  
0 1/2"  
IF NOT ONE INCH  
ON THIS SHEET,  
ADJUST SCALES  
ACCORDINGLY


DRAWN BY:  
REV. BY: S. ARAIN  
CH. BY:  
DATE: 09/25/2022  
SCALE: AS SHOWN  
MBI PROJECT No. 187020

DRAWING No.  
**CT-15**  
SHEET:  
15 OF 29


MATCH LINE "20C" STA 22+50 SEE SHEET CT-15

MATCH LINE "20C" STA 29+10 SEE ABOVE

MATCH LINE "20C" STA 29+10 SEE BELOW

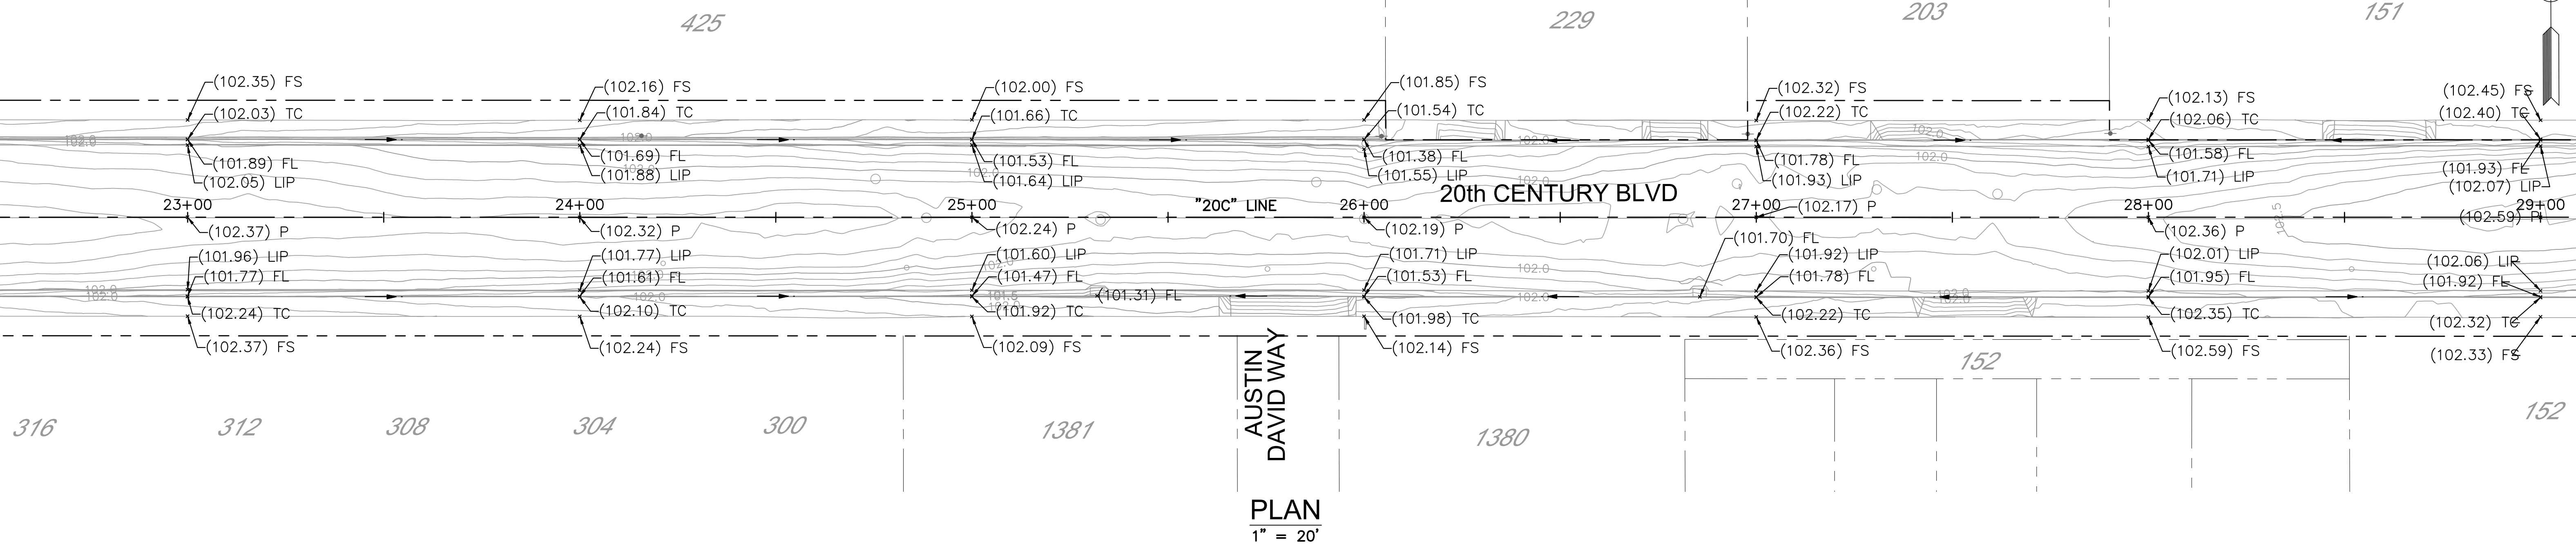

PLAN  
1" = 20'

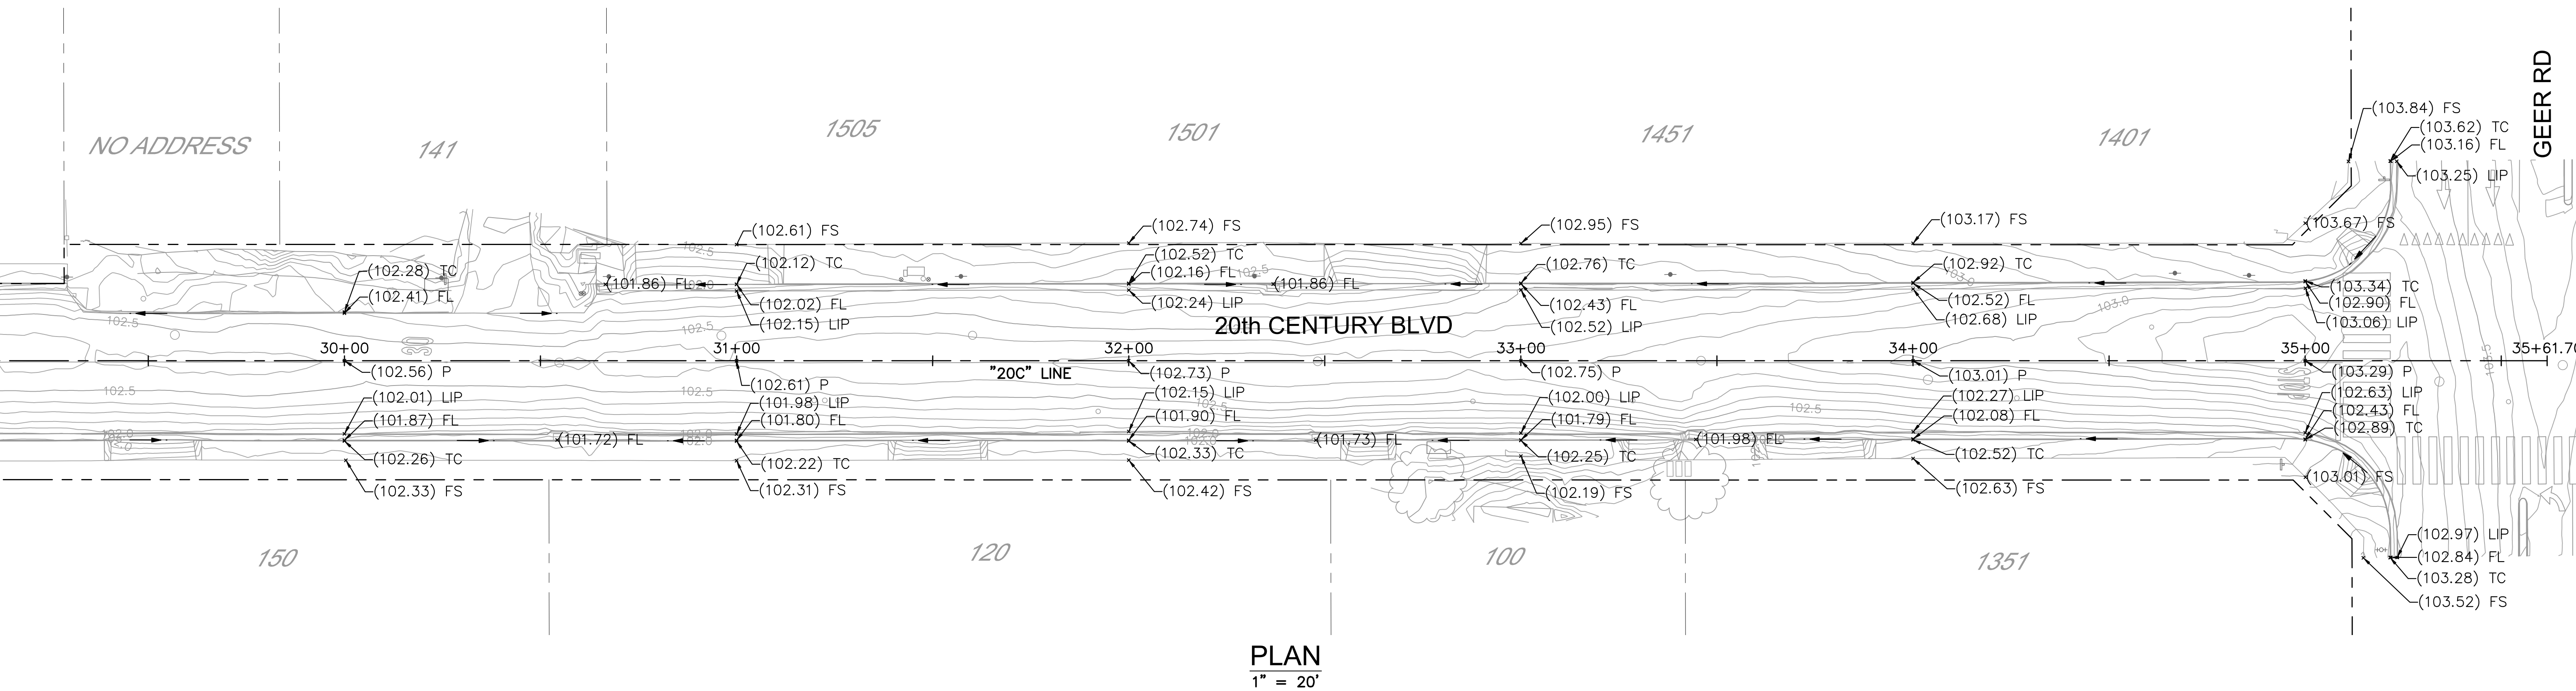

PLAN  
1" = 20'

FOR INFORMATION ONLY  
NOT FOR CONSTRUCTION



NOTE:  
ALL REFERENCES AND WRITTEN  
DIMENSIONS SHALL SUPERCEDE  
ALL SCALED DISTANCES AND  
SHALL BE VERIFIED IN THE  
FIELD. ANY DISCREPANCY  
SHALL BE BROUGHT TO THE  
ATTENTION OF THE ENGINEER  
PRIOR TO THE COMMENCEMENT  
OF WORK.

PLANS APPROVAL DATE

**Michael Baker**  
**INTERNATIONAL**  
500 YGNACIO VALLEY RD  
SUITE 300  
WALNUT CREEK, CA 94596  
(925) 906-1460




CITY OF TURLOCK  
DEVELOPMENT SERVICES  
ENGINEERING DIVISION  
156 S. BROADWAY,  
SUITE 150  
(209) 668-5520

LAYOUT  
20TH CENTURY BOULEVARD  
STA 22+50 TO STA 35+61.70  
CAPITAL PROJECT No. 22-001  
CITYWIDE STREET REHABILITATION  
AND IMPROVEMENT PROJECT


VERIFY SCALE  
BAR IS 1" ON  
ORIGINAL DRAWING  
1/4" 3/4" 1"  
0 1/2"  
IF NOT ONE INCH  
ON THIS SHEET,  
ADJUST SCALES  
ACCORDINGLY

DRAWN BY:  
REV. BY: S. ARAIN  
CH. BY:  
DATE: 09/25/2022  
SCALE: AS SHOWN  
MBI PROJECT No. 187020

DRAWING No.  
CT-16  
SHEET:  
16 OF 29

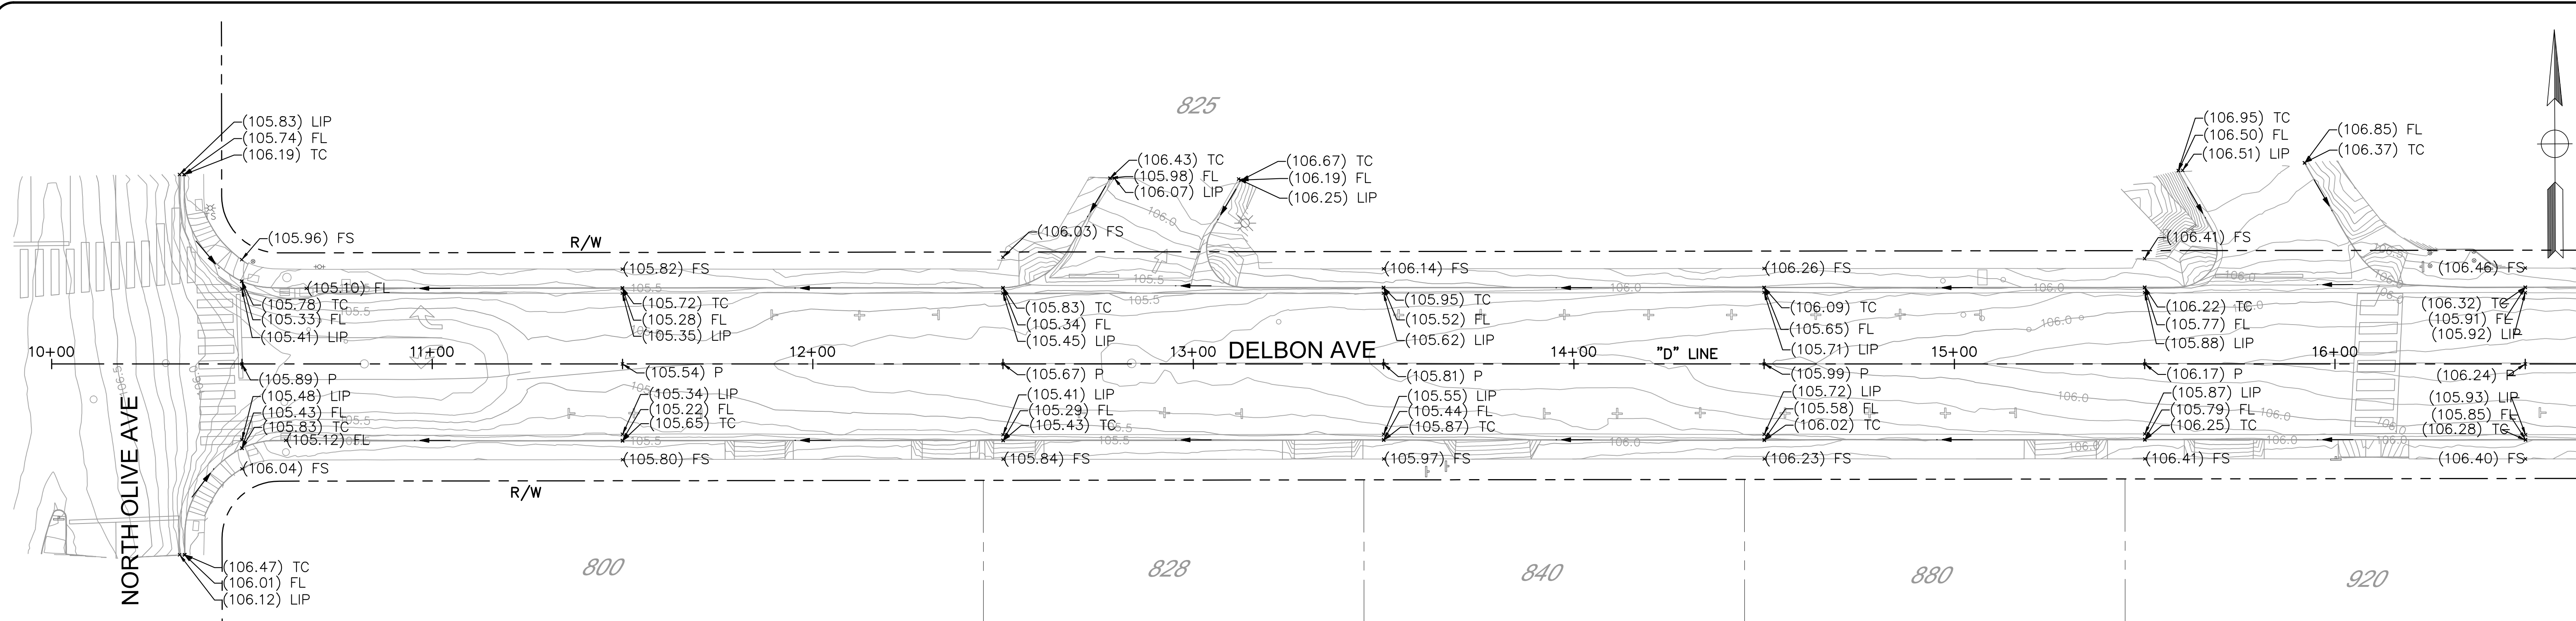

PLAN  
1" = 20'

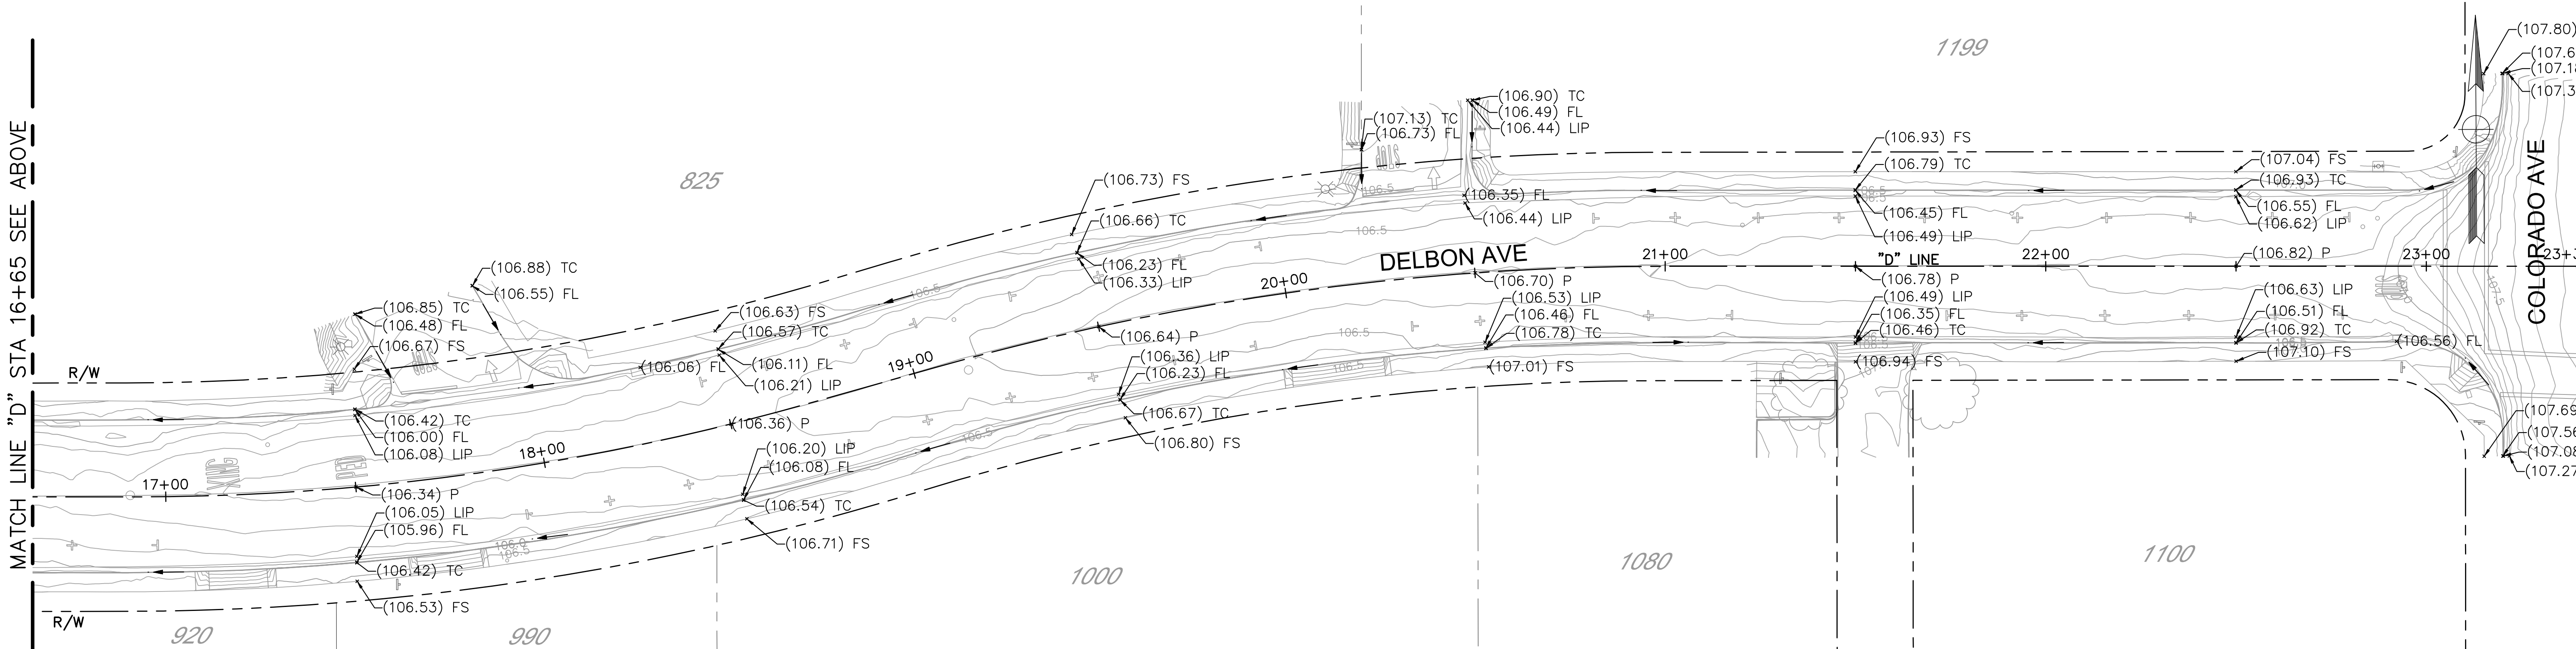

PLAN  
1" = 20'

22-001-P1-CT-17.dwg



NOTE:  
ALL REFERENCES AND WRITTEN  
DIMENSIONS SHALL SUPERCEDE  
ALL SCALED DISTANCES AND  
SHALL BE VERIFIED IN THE  
FIELD. ANY DISCREPANCY  
SHALL BE BROUGHT TO THE  
ATTENTION OF THE ENGINEER  
PRIOR TO THE COMMENCEMENT  
OF WORK.

PLANS APPROVAL DATE

**Michael Baker**  
**INTERNATIONAL**  
500 YGNACIO VALLEY RD  
SUITE 300  
WALNUT CREEK, CA 94596  
(925) 906-1460



CITY OF TURLOCK  
DEVELOPMENT SERVICES  
ENGINEERING DIVISION  
156 S. BROADWAY,  
SUITE 150  
(209) 668-5520


LAYOUT  
DELBON AVENUE  
CAPITAL PROJECT No. 22-001  
CITYWIDE STREET REHABILITATION  
AND IMPROVEMENT PROJECT

FOR INFORMATION ONLY  
NOT FOR CONSTRUCTION


VERIFY SCALE  
BAR IS 1" ON  
ORIGINAL DRAWING  
1/4" 3/4" 1"  
0 1/2"  
IF NOT ONE INCH  
ON THIS SHEET,  
ADJUST SCALES  
ACCORDINGLY

DRAWN BY:  
REV. BY: S. ARAIN  
CH. BY:  
DATE: 09/25/2022  
SCALE: AS SHOWN  
MBI PROJECT No. 187020

DRAWING No.  
CT-17  
SHEET:  
17 OF 29

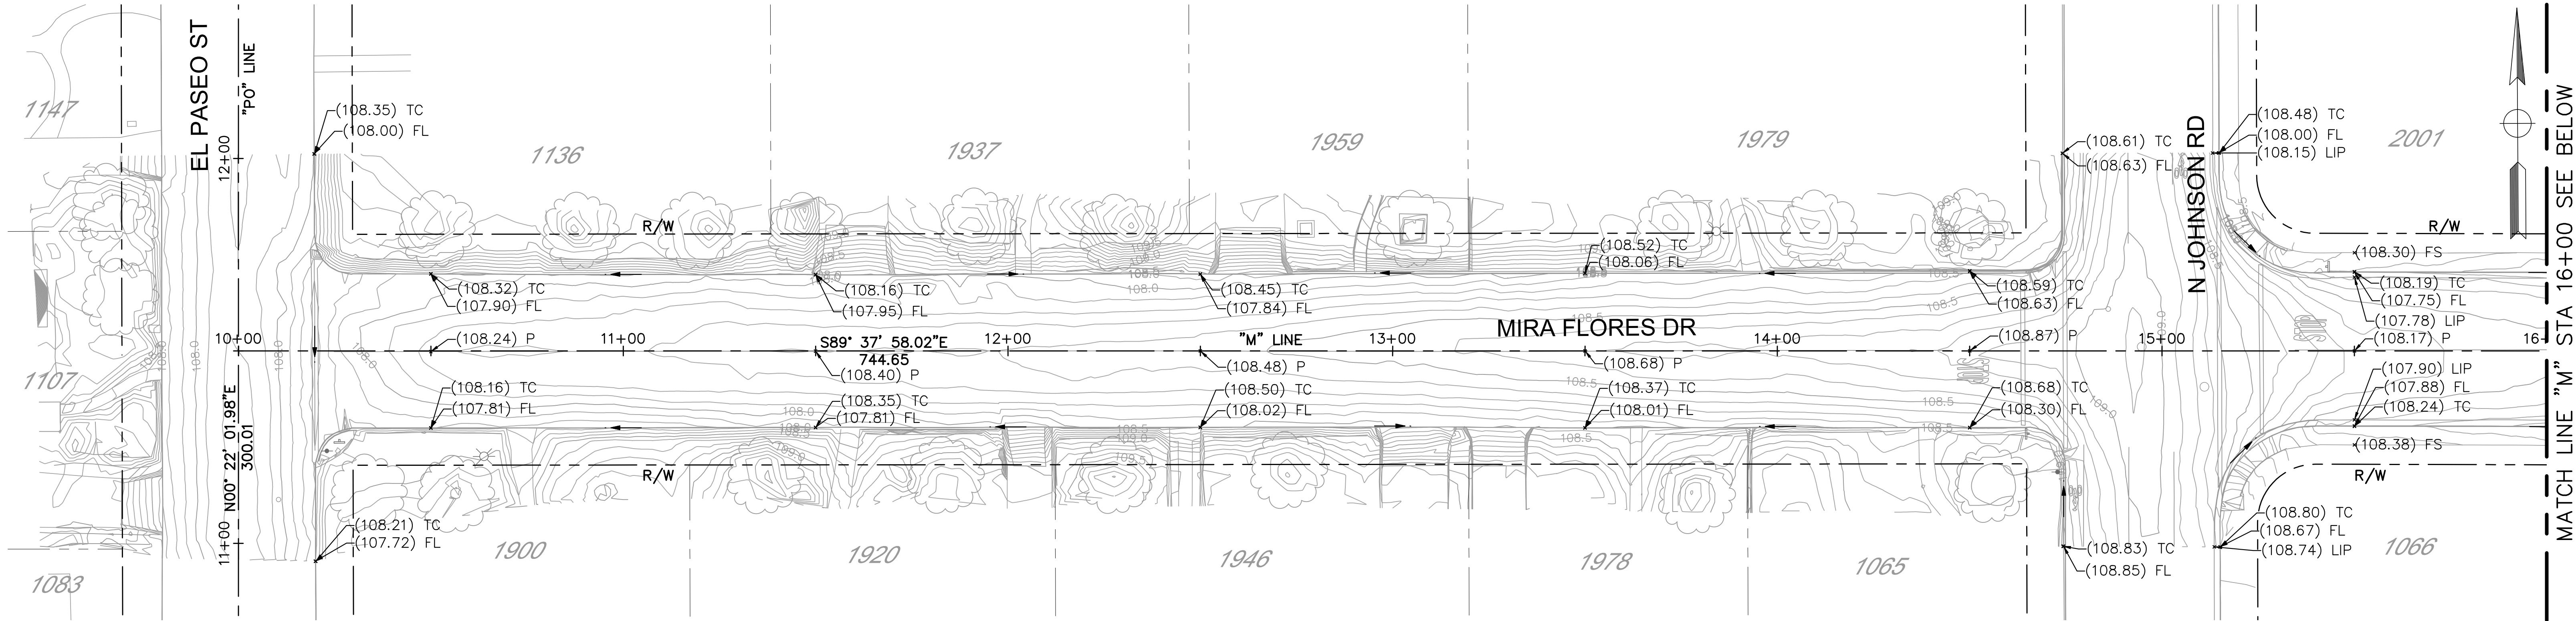

PLAN  
1" = 20'

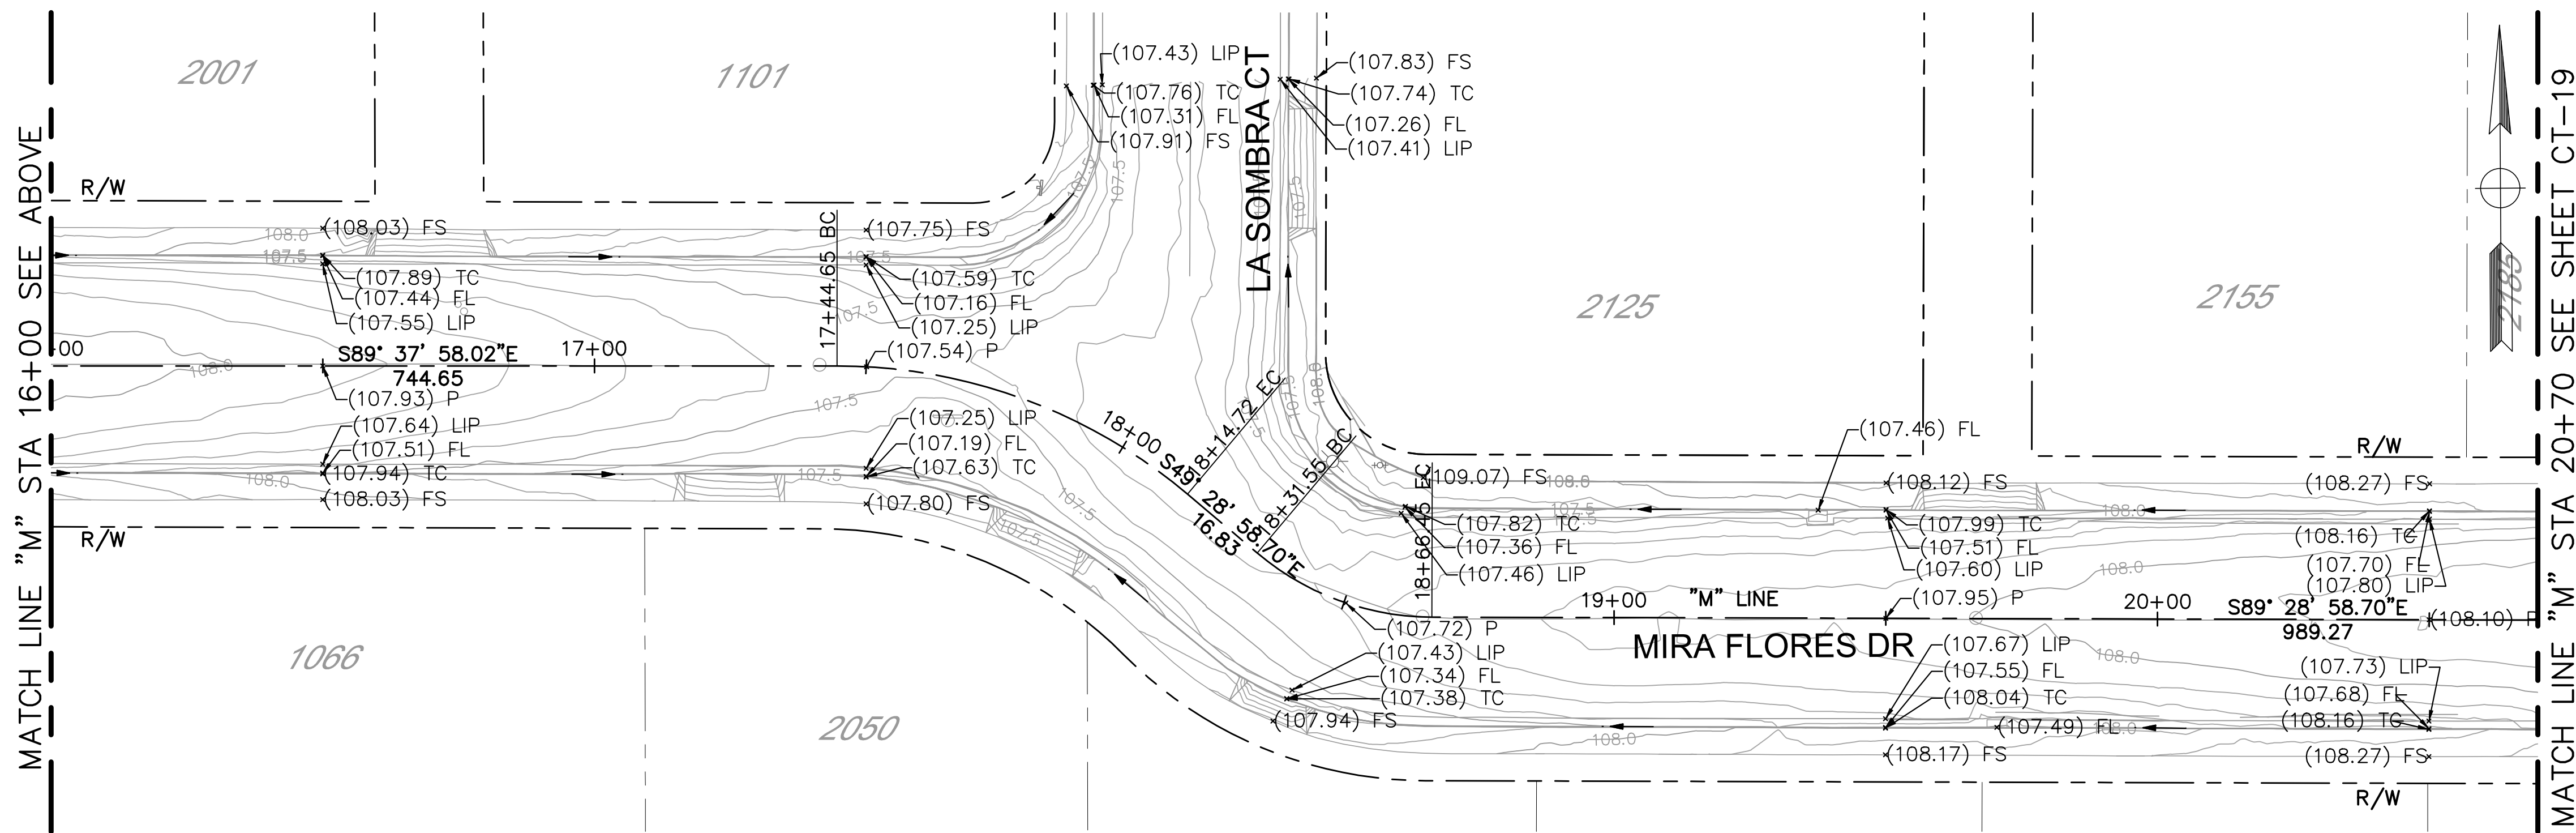

PLAN  
1" = 20'

FOR INFORMATION ONLY  
NOT FOR CONSTRUCTION



NOTE:  
ALL REFERENCES AND WRITTEN  
DIMENSIONS SHALL SUPERCEDE  
ALL SCALED DISTANCES AND  
SHALL BE VERIFIED IN THE  
FIELD. ANY DISCREPANCY  
SHALL BE BROUGHT TO THE  
ATTENTION OF THE ENGINEER  
PRIOR TO THE COMMENCEMENT  
OF WORK.

PLANS APPROVAL DATE

**Michael Baker**  
**INTERNATIONAL**  
500 YGNACIO VALLEY RD  
SUITE 300  
WALNUT CREEK, CA 94596  
(925) 906-1460



CITY OF TURLOCK  
DEVELOPMENT SERVICES  
ENGINEERING DIVISION  
156 S. BROADWAY,  
SUITE 150  
(209) 668-5520

LAYOUT  
MIRA FLORES DRIVE  
STA 10+00 TO STA 20+70  
CAPITAL PROJECT No. 22-001  
CITYWIDE STREET REHABILITATION  
AND IMPROVEMENT PROJECT

VERIFY SCALE  
BAR IS 1" ON  
ORIGINAL DRAWING  
1/4" 3/4" 1"  
1/2"  
IF NOT ONE INCH  
ON THIS SHEET,  
ADJUST SCALES  
ACCORDINGLY

DRAWN BY:  
REV. BY: S. ARAIN  
CH. BY:  
DATE: 09/25/2022  
SCALE: AS SHOWN  
MBI PROJECT No. 187020


DRAWING No.  
CT-18  
SHEET:  
18 OF 29

MATCH LINE "M" STA 20+70 SEE SHEET CT-18


MATCH LINE "M" STA 26+80 SEE ABOVE

MATCH LINE "M" STA 26+80 SEE BELOW

MATCH LINE "M" STA 32+95 SEE SHEET CT-20

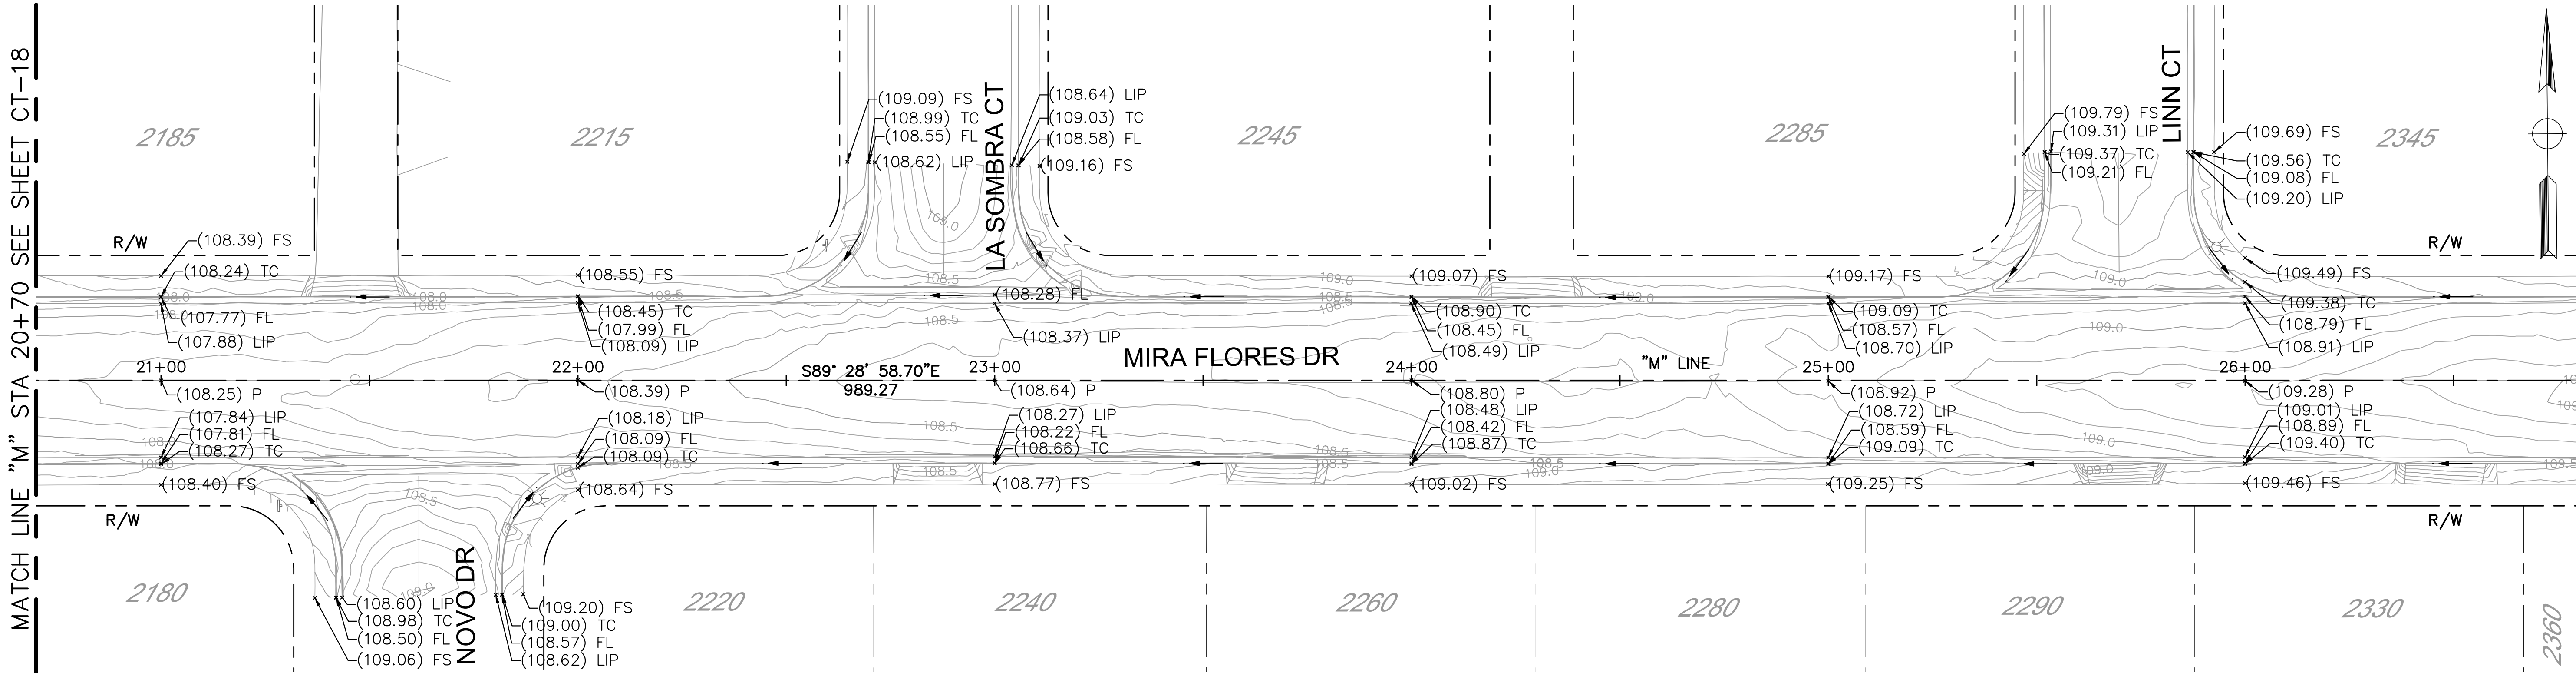

PLAN  
1" = 20'

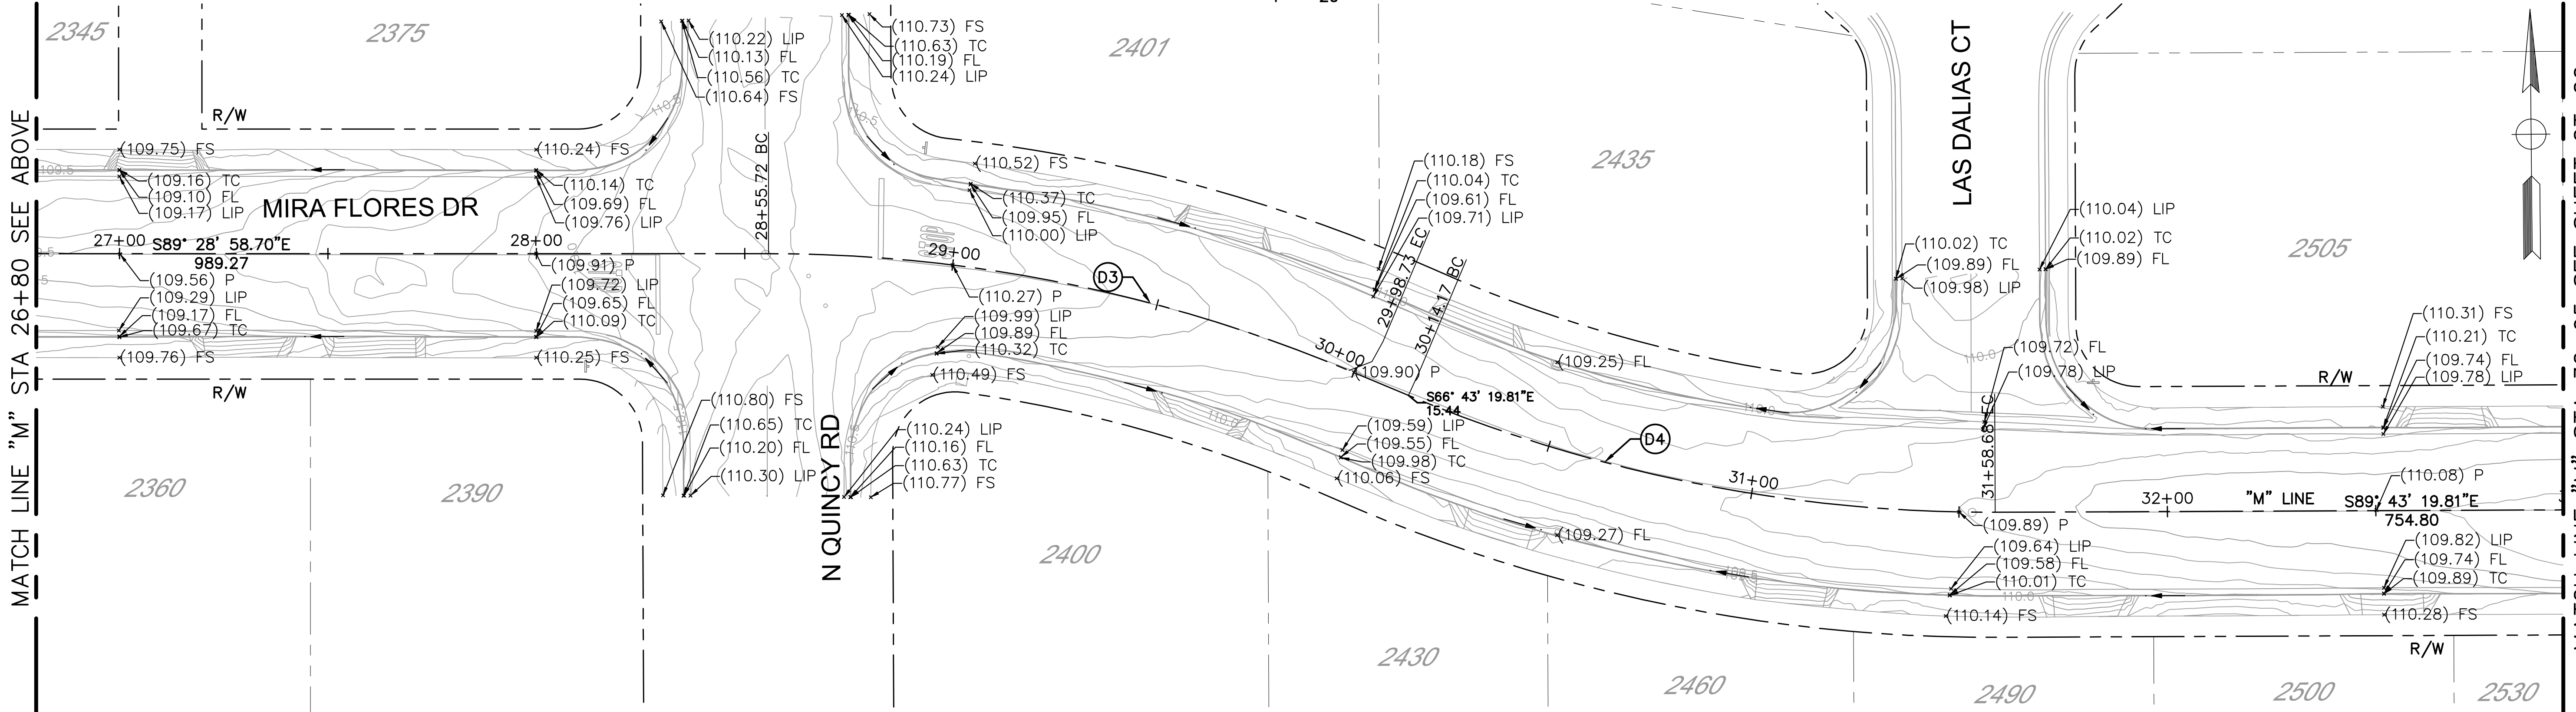

PLAN  
1" = 20'

NOTE:  
ALL REFERENCES AND WRITTEN  
DIMENSIONS SHALL SUPERCEDE  
ALL SCALED DISTANCES AND  
SHALL BE VERIFIED IN THE  
FIELD. ANY DISCREPANCY  
SHALL BE BROUGHT TO THE  
ATTENTION OF THE ENGINEER  
PRIOR TO THE COMMENCEMENT  
OF WORK.

PLANS APPROVAL DATE

**Michael Baker**  
**INTERNATIONAL**  
500 YGNACIO VALLEY RD  
SUITE 300  
WALNUT CREEK, CA 94596  
(925) 906-1460



CITY OF TURLOCK  
DEVELOPMENT SERVICES  
ENGINEERING DIVISION  
156 S. BROADWAY,  
SUITE 150  
(209) 668-5520

LAYOUT  
MIRA FLORES DRIVE  
STA 20+70 TO STA 32+95  
CAPITAL PROJECT No. 22-001  
CITYWIDE STREET REHABILITATION  
AND IMPROVEMENT PROJECT

FOR INFORMATION ONLY  
NOT FOR CONSTRUCTION


VERIFY SCALE  
BAR IS 1" ON  
ORIGINAL DRAWING  
1/4" 3/4" 1"  
1/2"  
IF NOT ONE INCH  
ON THIS SHEET,  
ADJUST SCALES  
ACCORDINGLY

DRAWN BY:  
REV. BY: S. ARAIN  
CH. BY:  
DATE: 09/25/2022  
SCALE: AS SHOWN  
MBI PROJECT No. 187020

DRAWING No.  
CT-19  
SHEET:  
19 OF 29



MATCH LINE "M" STA 32+95 SEE SHEET CT-19

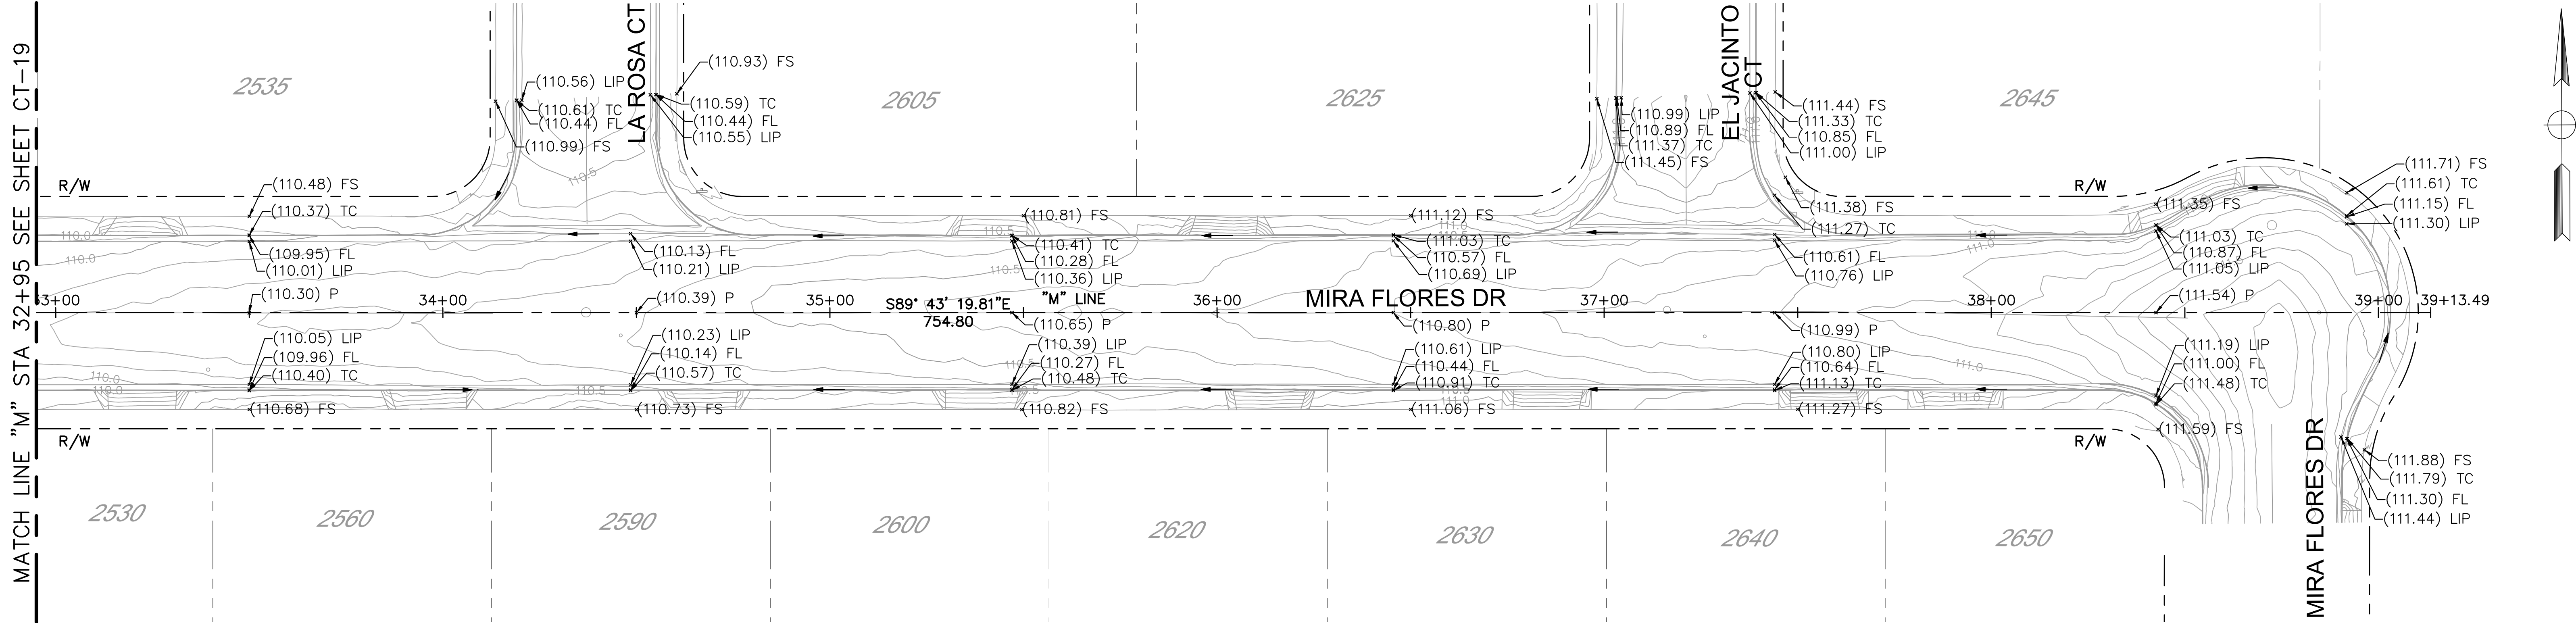

PLAN  
1" = 20'

FOR INFORMATION ONLY  
NOT FOR CONSTRUCTION



NOTE:  
ALL REFERENCES AND WRITTEN  
DIMENSIONS SHALL SUPERCEDE  
ALL SCALED DISTANCES AND  
SHALL BE VERIFIED IN THE  
FIELD. ANY DISCREPANCY  
SHALL BE BROUGHT TO THE  
ATTENTION OF THE ENGINEER  
PRIOR TO THE COMMENCEMENT  
OF WORK.

PLANS APPROVAL DATE

**Michael Baker**  
**INTERNATIONAL**  
500 YGNACIO VALLEY RD  
SUITE 300  
WALNUT CREEK, CA 94596  
(925) 906-1460






CITY OF TURLOCK  
DEVELOPMENT SERVICES  
ENGINEERING DIVISION  
156 S. BROADWAY,  
SUITE 150  
(209) 668-5520

LAYOUT  
MIRA FLORES DRIVE  
STA 32+95 TO STA 39+13.49  
CAPITAL PROJECT No. 22-001  
CITYWIDE STREET REHABILITATION  
AND IMPROVEMENT PROJECT

VERIFY SCALE  
BAR IS 1" ON  
ORIGINAL DRAWING  
1/4" 3/4" 1"  
0 1/2"  
IF NOT ONE INCH  
ON THIS SHEET,  
ADJUST SCALES  
ACCORDINGLY

DRAWN BY:  
REV. BY: S. ARAIN  
CH. BY:  
DATE: 09/25/2022  
SCALE: AS SHOWN  
MBI PROJECT No. 187020

DRAWING No.  
CT-20  
SHEET:  
20 OF 29

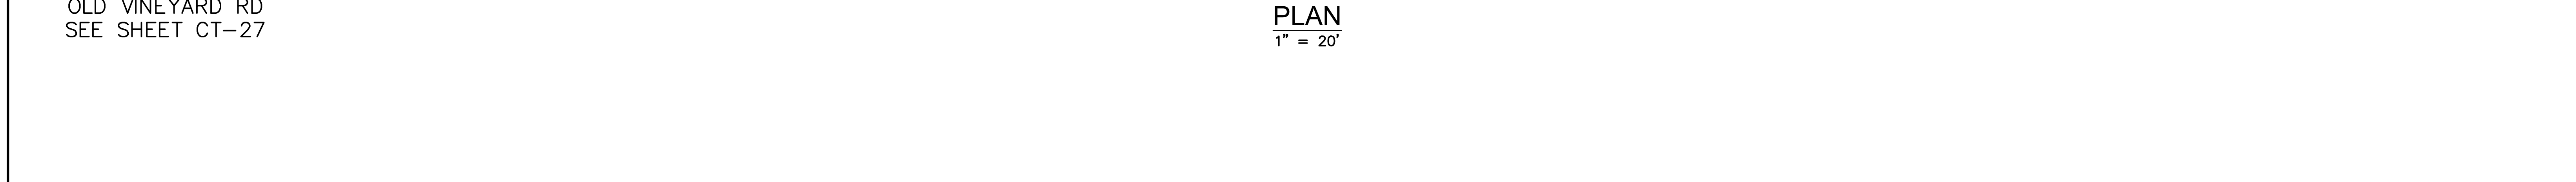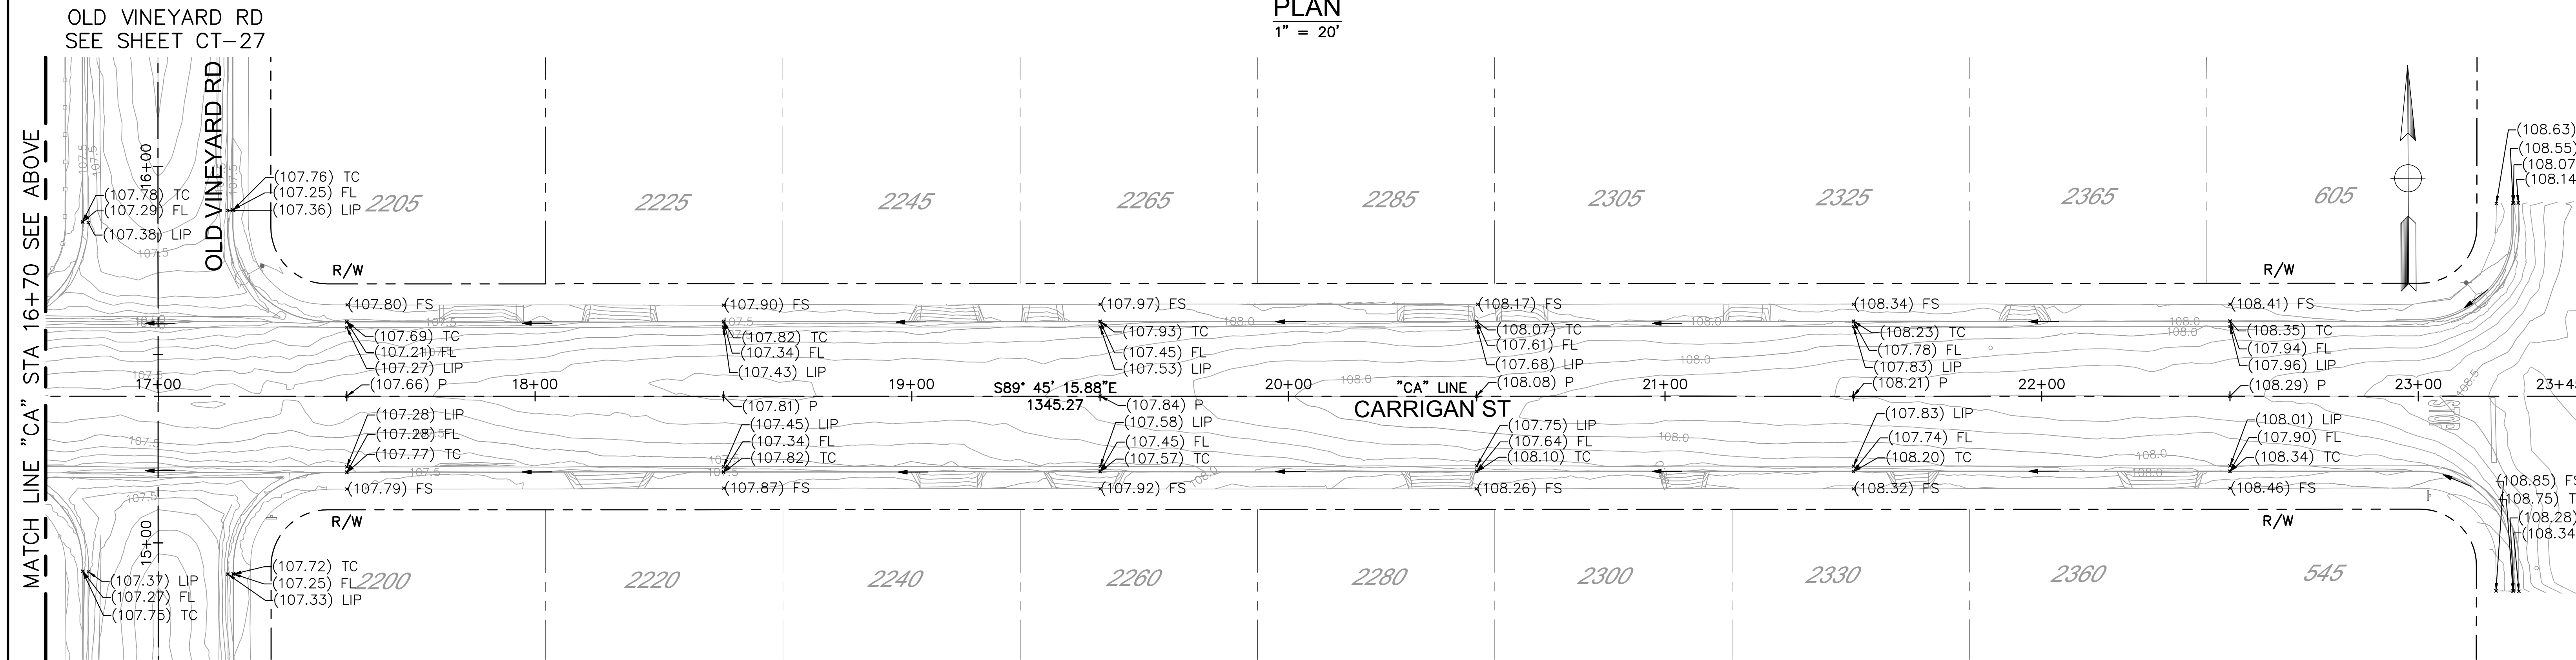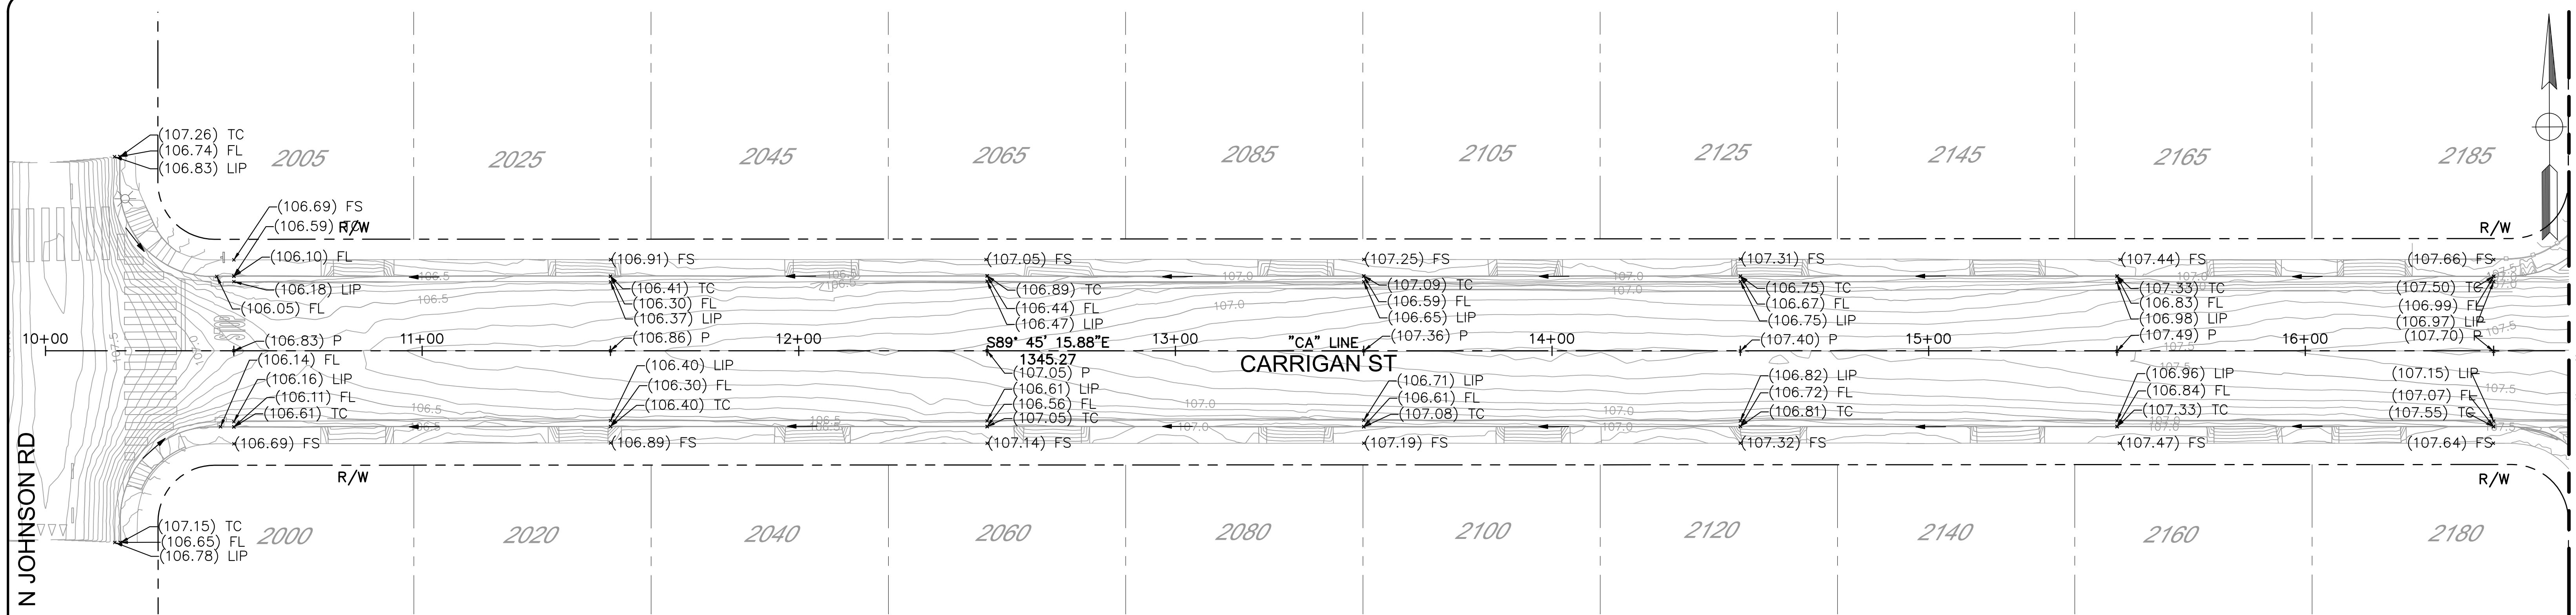



Call 811 Before You Dig

NOTE:  
ALL REFERENCES AND WRITTEN DIMENSIONS SHALL SUPERCEDE ALL SCALED DISTANCES AND SHALL BE VERIFIED IN THE FIELD. ANY DISCREPANCY SHALL BE BROUGHT TO THE ATTENTION OF THE ENGINEER PRIOR TO THE COMMENCEMENT OF WORK.

PLANS APPROVAL DATE

**Michael Baker**  
**INTERNATIONAL**  
500 YGNACIO VALLEY RD  
SUITE 300  
WALNUT CREEK, CA 94596  
(925) 906-1460



CITY OF TURLOCK  
DEVELOPMENT SERVICES  
ENGINEERING DIVISION  
156 S. BROADWAY,  
SUITE 150  
(209) 668-5520

LAYOUT  
CARRIGAN STREET  
CAPITAL PROJECT No. 22-001  
CITYWIDE STREET REHABILITATION  
AND IMPROVEMENT PROJECT


FOR INFORMATION ONLY  
NOT FOR CONSTRUCTION

VERIFY SCALE  
BAR IS 1" ON  
ORIGINAL DRAWING  
1/4" 3/4" 1"  
0 1/2"


IF NOT ONE INCH  
ON THIS SHEET,  
ADJUST SCALES  
ACCORDINGLY

DRAWN BY:  
REV. BY: S. ARAIN  
CH. BY:  
DATE: 09/25/2022  
SCALE: AS SHOWN  
MBI PROJECT No. 187020

DRAWING No.  
CT-21  
SHEET:  
21 OF 29

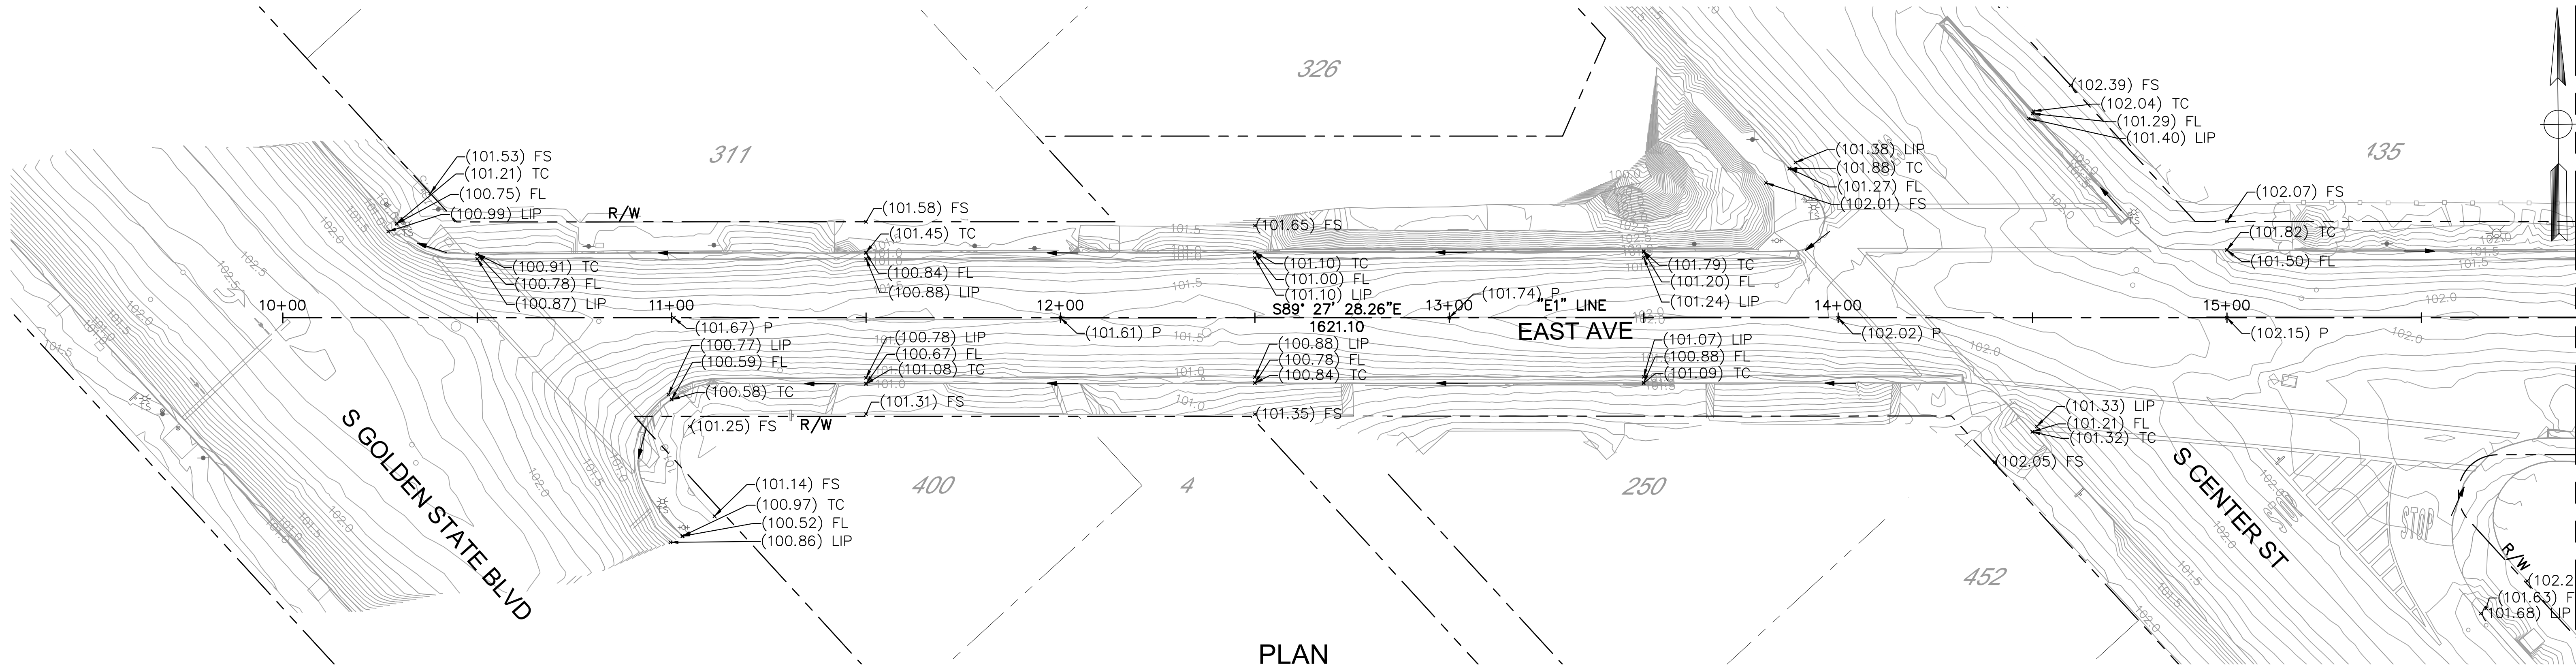

PLAN  
1" = 20'

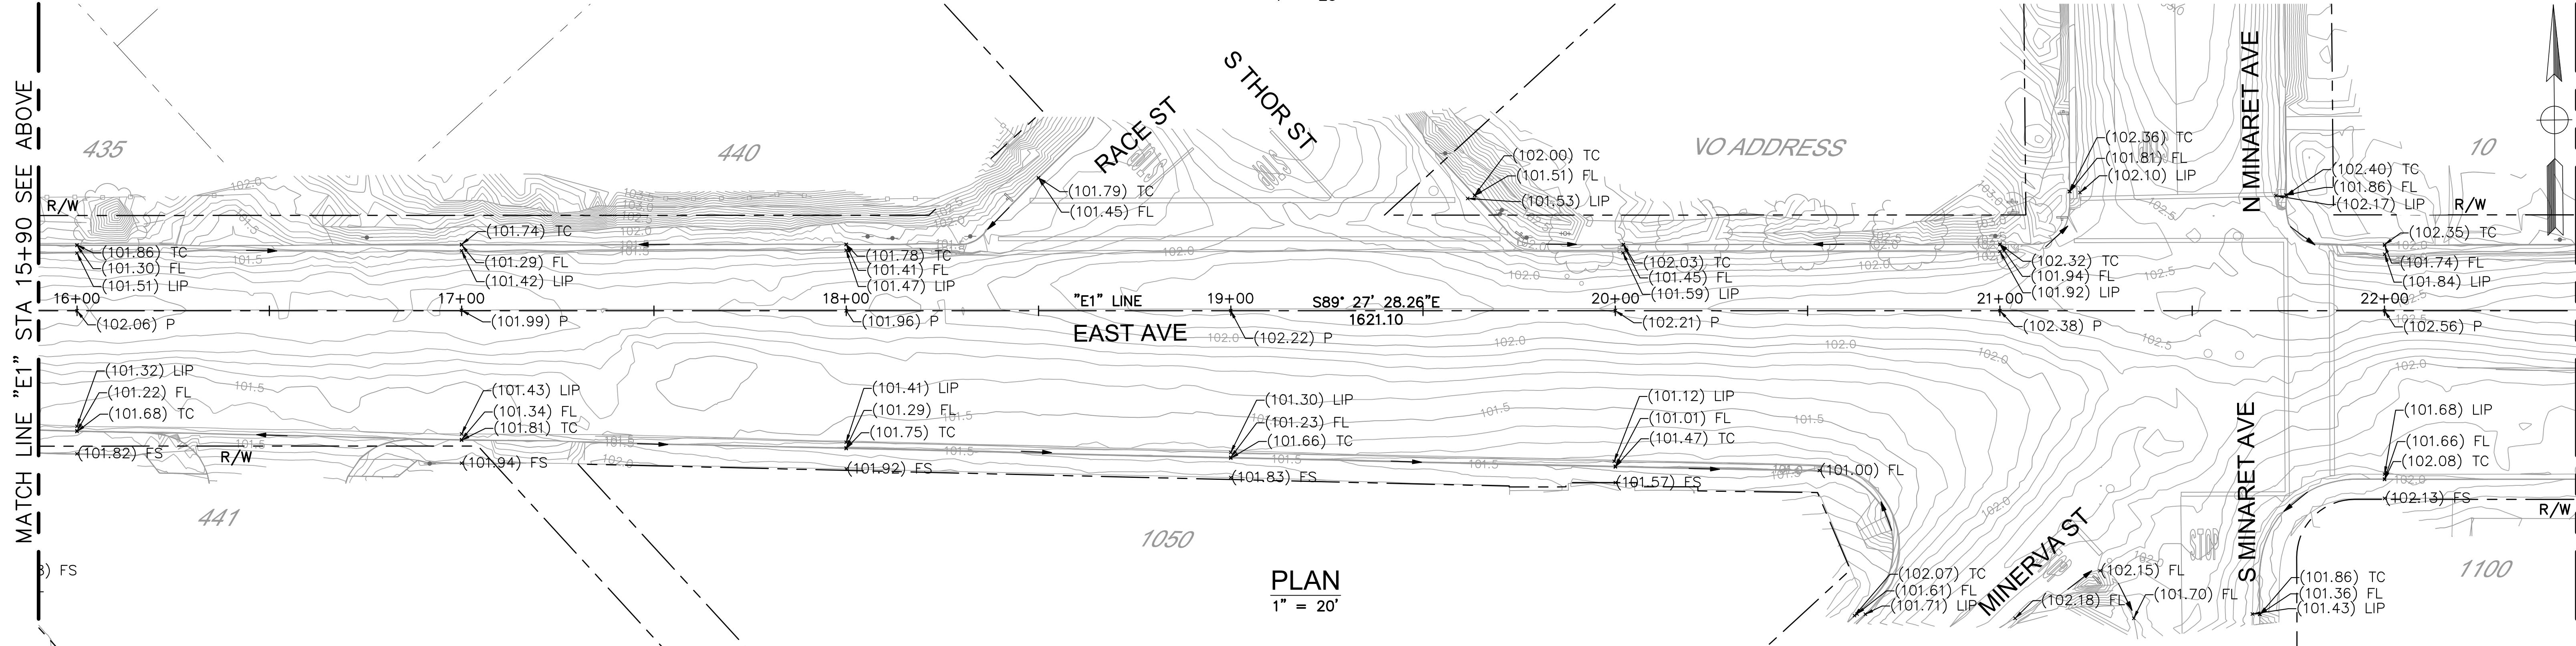

PLAN  
1" = 20'

FOR INFORMATION ONLY  
NOT FOR CONSTRUCTION



NOTE:  
ALL REFERENCES AND WRITTEN  
DIMENSIONS SHALL SUPERCEDE  
ALL SCALED DISTANCES AND  
SHALL BE VERIFIED IN THE  
FIELD. ANY DISCREPANCY  
SHALL BE BROUGHT TO THE  
ATTENTION OF THE ENGINEER  
PRIOR TO THE COMMENCEMENT  
OF WORK.

PLANS APPROVAL DATE

**Michael Baker**  
**INTERNATIONAL**  
500 YGNACIO VALLEY RD  
SUITE 300  
WALNUT CREEK, CA 94596  
(925) 906-1460



CITY OF TURLOCK  
DEVELOPMENT SERVICES  
ENGINEERING DIVISION  
156 S. BROADWAY,  
SUITE 150  
(209) 668-5520

LAYOUT  
EAST AVENUE  
STA 10+00 TO STA 22+50  
CAPITAL PROJECT No. 22-001  
CITYWIDE STREET REHABILITATION  
AND IMPROVEMENT PROJECT

VERIFY SCALE  
BAR IS 1" ON  
ORIGINAL DRAWING  
1/4" 3/4" 1"  
1/2"  
IF NOT ONE INCH  
ON THIS SHEET,  
ADJUST SCALES  
ACCORDINGLY

DRAWN BY:  
REV. BY: S. ARAIN  
CH. BY:  
DATE: 09/25/2022  
SCALE: AS SHOWN  
MBI PROJECT No. 187020


DRAWING No.  
CT-22  
SHEET:  
22 OF 29

MATCH LINE "E1" STA 22+50 SEE SHEET CT-22


MATCH LINE "E1" STA 29+10 SEE ABOVE

MATCH LINE "E1" STA 29+10 SEE BELOW

MATCH LINE "E1" STA 35+70 SEE SHEET CT-24

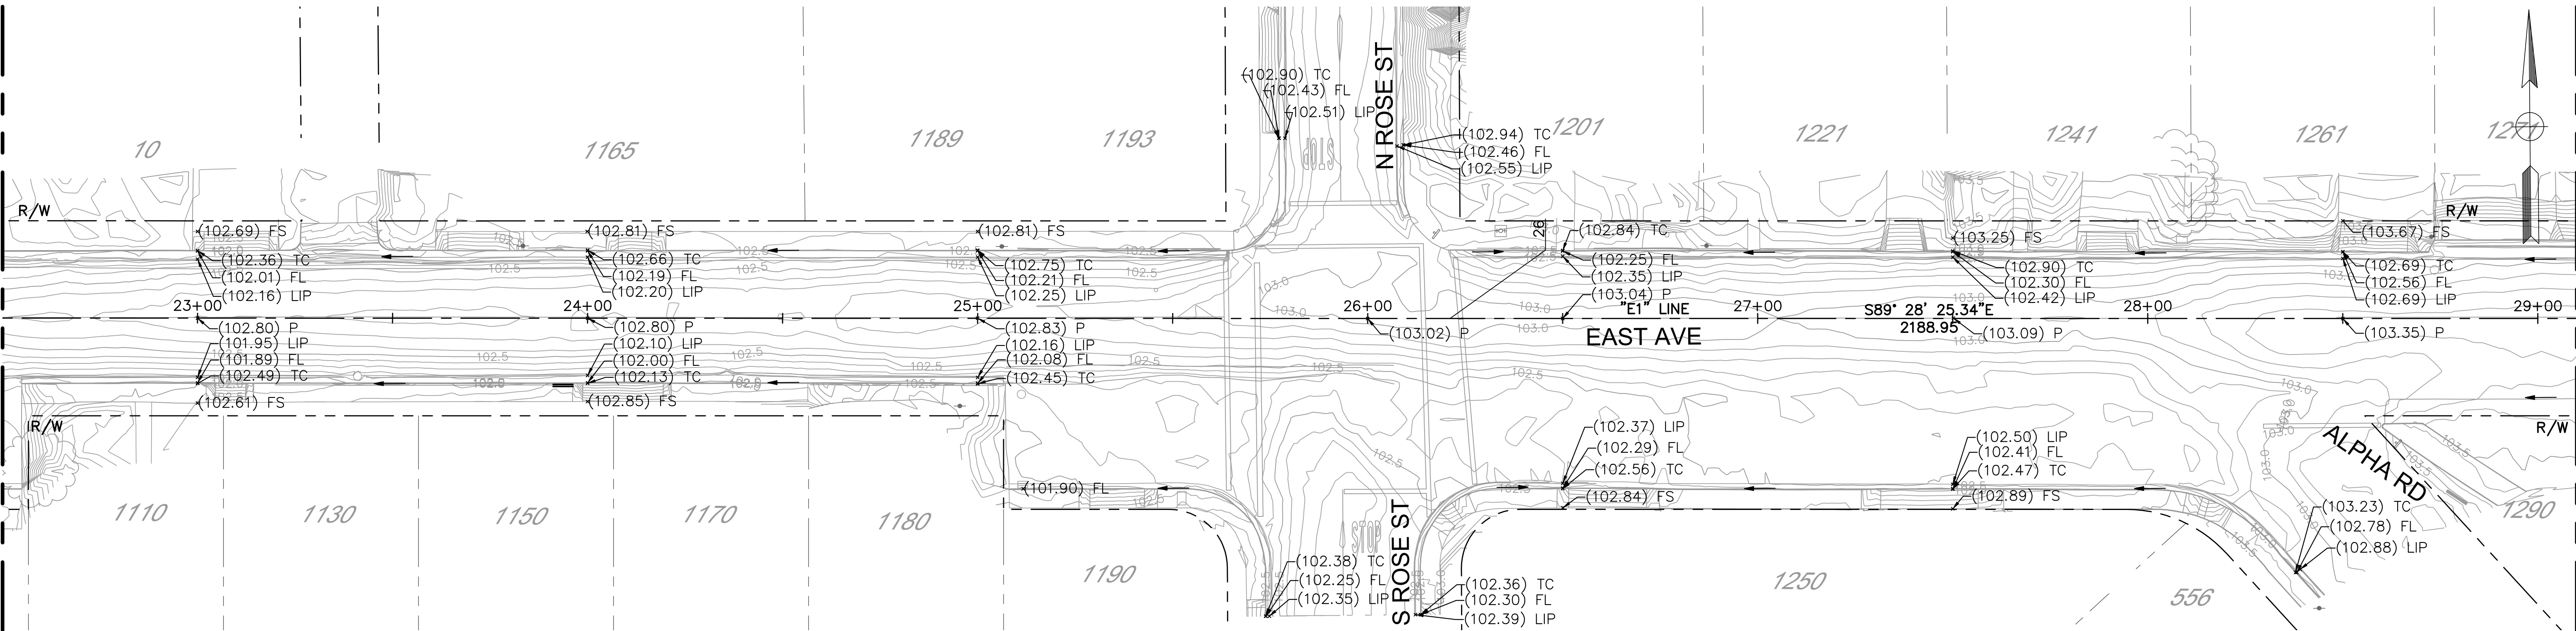

PLAN  
1" = 20'

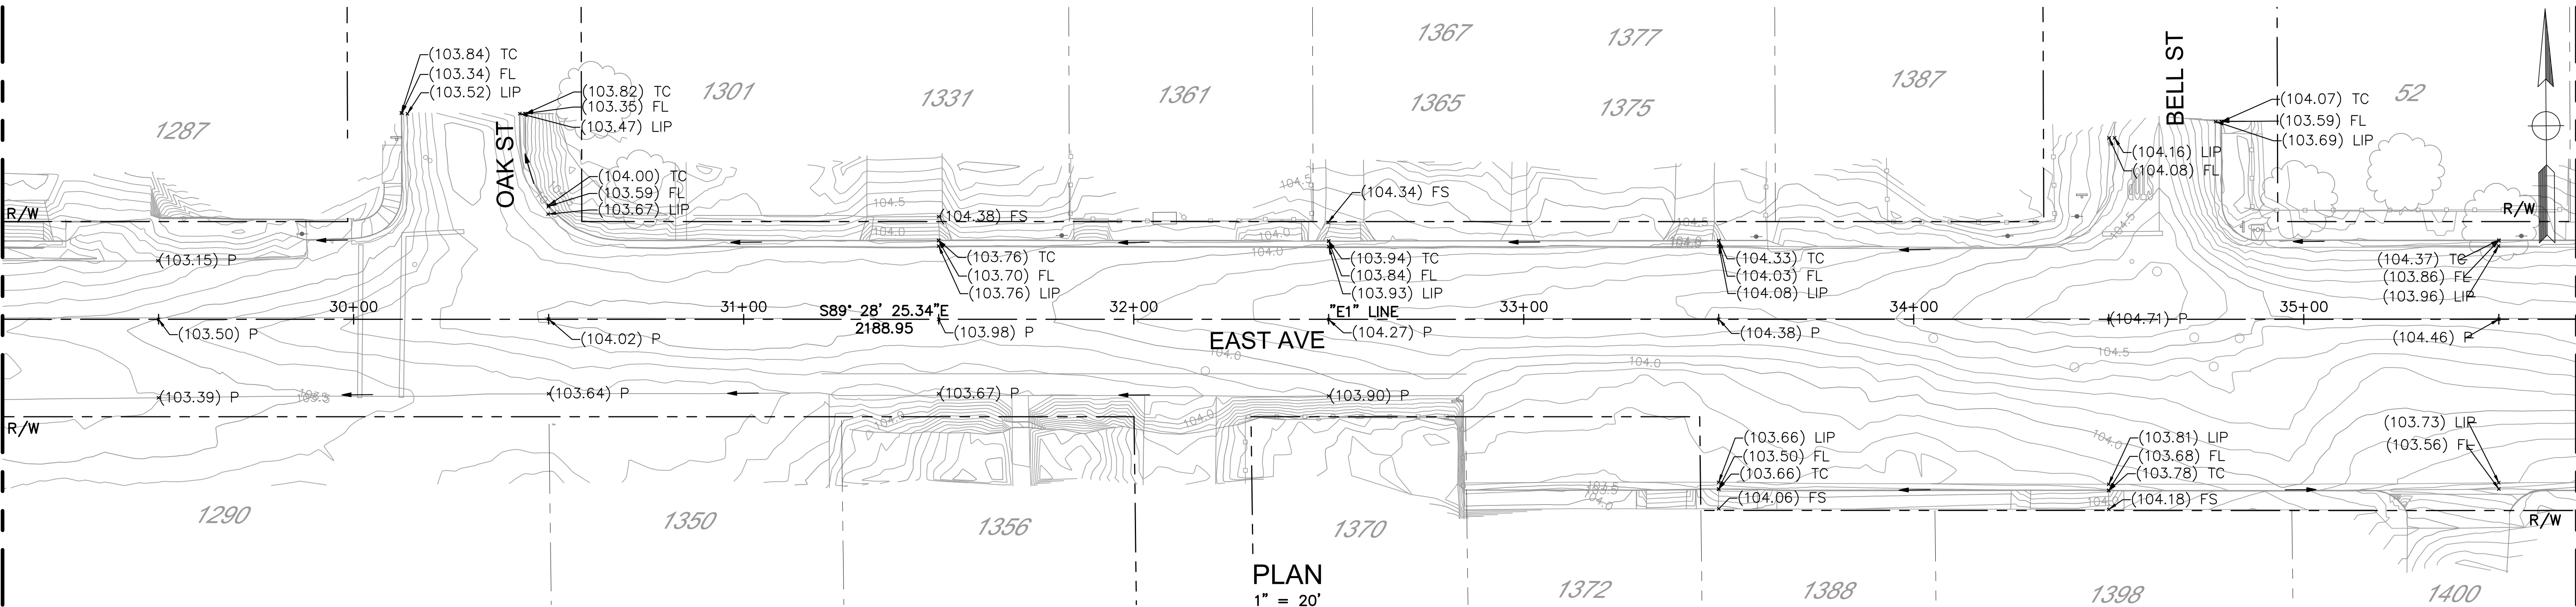

PLAN  
1" = 20'


FOR INFORMATION ONLY  
NOT FOR CONSTRUCTION



NOTE:  
ALL REFERENCES AND WRITTEN  
DIMENSIONS SHALL SUPERCEDE  
ALL SCALED DISTANCES AND  
SHALL BE VERIFIED IN THE  
FIELD. ANY DISCREPANCY  
SHALL BE BROUGHT TO THE  
ATTENTION OF THE ENGINEER  
PRIOR TO THE COMMENCEMENT  
OF WORK.

PLANS APPROVAL DATE

**Michael Baker**  
**INTERNATIONAL**  
500 YGNACIO VALLEY RD  
SUITE 300  
WALNUT CREEK, CA 94596  
(925) 906-1460

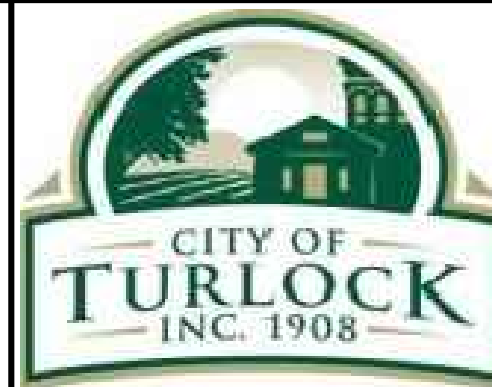

CITY OF TURLOCK  
DEVELOPMENT SERVICES  
ENGINEERING DIVISION  
156 S. BROADWAY,  
SUITE 150  
(209) 668-5520

LAYOUT  
EAST AVENUE  
STA 22+50 TO STA 35+70  
CAPITAL PROJECT No. 22-001  
CITYWIDE STREET REHABILITATION  
AND IMPROVEMENT PROJECT

VERIFY SCALE  
BAR IS 1" ON  
ORIGINAL DRAWING  
1/4" 3/4" 1"  
1/2"  
IF NOT ONE INCH  
ON THIS SHEET,  
ADJUST SCALES  
ACCORDINGLY

DRAWN BY:  
REV. BY: S. ARAIN  
CH. BY:  
DATE: 09/25/2022  
SCALE: AS SHOWN  
MBI PROJECT No. 187020

DRAWING No.  
CT-23  
SHEET:  
23 OF 29

MATCH LINE "E1" STA 35+70 SEE SHEET CT-23

MATCH LINE "E1" STA 42+30 SEE ABOVE

MATCH LINE "E1" STA 42+30 SEE BELOW

MATCH LINE "E1" STA 48+90 SEE SHEET CT-25

EAST AVE

EAST AVE

BOTHUN RD

N BERKELEY AVE  
S BERKELEY AVE

PLAN  
1" = 20'

PLAN  
1" = 20'


FOR INFORMATION ONLY  
NOT FOR CONSTRUCTION



NOTE:  
ALL REFERENCES AND WRITTEN  
DIMENSIONS SHALL SUPERCEDE  
ALL SCALED DISTANCES AND  
SHALL BE VERIFIED IN THE  
FIELD. ANY DISCREPANCY  
SHALL BE BROUGHT TO THE  
ATTENTION OF THE ENGINEER  
PRIOR TO THE COMMENCEMENT  
OF WORK.

PLANS APPROVAL DATE

**Michael Baker**  
**INTERNATIONAL**  
500 YGNACIO VALLEY RD  
SUITE 300  
WALNUT CREEK, CA 94596  
(925) 906-1460

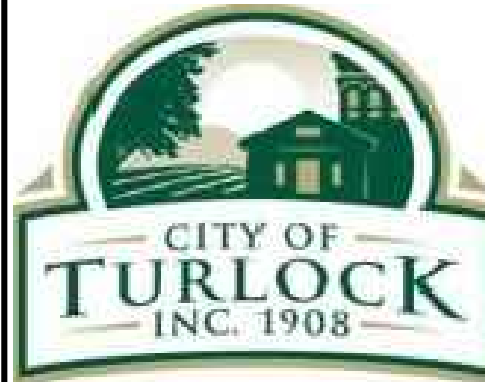

CITY OF TURLOCK  
DEVELOPMENT SERVICES  
ENGINEERING DIVISION  
156 S. BROADWAY,  
SUITE 150  
(209) 668-5520


LAYOUT  
EAST AVENUE  
STA 35+70 TO STA 48+90  
CAPITAL PROJECT No. 22-001  
CITYWIDE STREET REHABILITATION  
AND IMPROVEMENT PROJECT

VERIFY SCALE  
BAR IS 1" ON  
ORIGINAL DRAWING  
1/4" 3/4" 1"  
0 1/2"  
IF NOT ONE INCH  
ON THIS SHEET,  
ADJUST SCALES  
ACCORDINGLY

DRAWN BY:  
REV. BY: S. ARAIN  
CH. BY:  
DATE: 09/25/2022  
SCALE: AS SHOWN  
MBI PROJECT No. 187020

DRAWING No.  
CT-24  
SHEET:  
24 OF 29

MATCH LINE "E1" STA 48+90 SEE SHEET CT-24

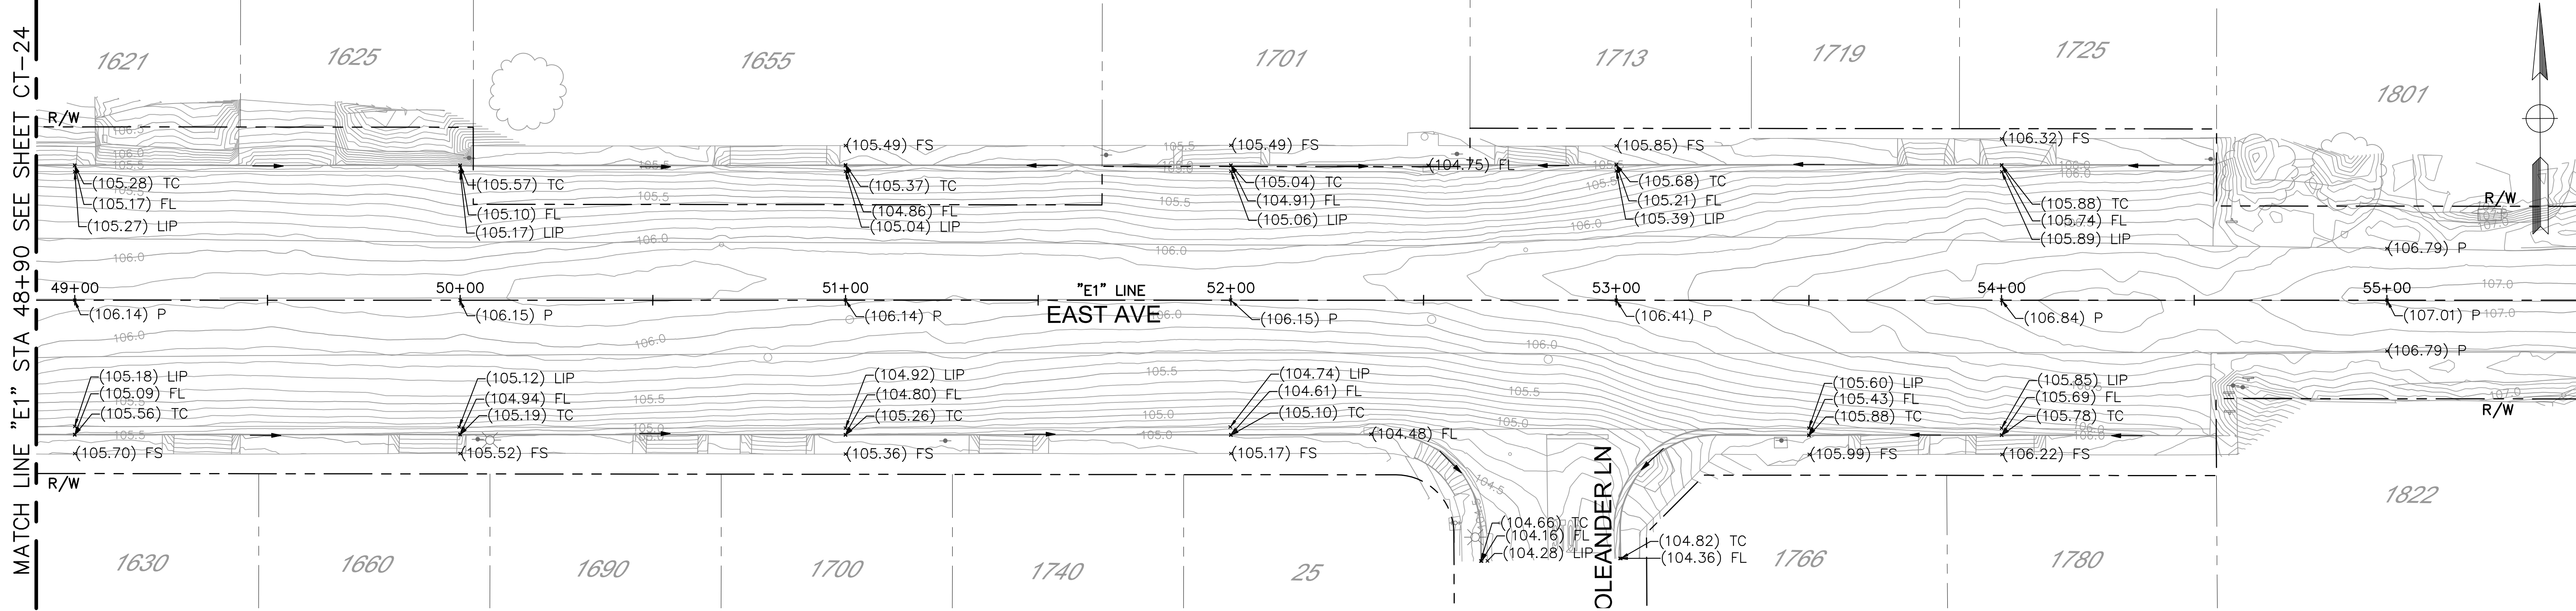

PLAN  
1" = 20'

FOR INFORMATION ONLY  
NOT FOR CONSTRUCTION



NOTE:  
ALL REFERENCES AND WRITTEN  
DIMENSIONS SHALL SUPERCEDE  
ALL SCALED DISTANCES AND  
SHALL BE VERIFIED IN THE  
FIELD. ANY DISCREPANCY  
SHALL BE BROUGHT TO THE  
ATTENTION OF THE ENGINEER  
PRIOR TO THE COMMENCEMENT  
OF WORK.

PLANS APPROVAL DATE

**Michael Baker**  
**INTERNATIONAL**  
500 YGNACIO VALLEY RD  
SUITE 300  
WALNUT CREEK, CA 94596  
(925) 906-1460




CITY OF TURLOCK  
DEVELOPMENT SERVICES  
ENGINEERING DIVISION  
156 S. BROADWAY,  
SUITE 150  
(209) 668-5520

LAYOUT  
EAST AVENUE  
STA 48+90 TO STA 55+50  
CAPITAL PROJECT No. 22-001  
CITYWIDE STREET REHABILITATION  
AND IMPROVEMENT PROJECT


VERIFY SCALE  
BAR IS 1" ON  
ORIGINAL DRAWING  
1/4" 3/4" 1"  
0 1/2"  
IF NOT ONE INCH  
ON THIS SHEET,  
ADJUST SCALES  
ACCORDINGLY

DRAWN BY:  
REV. BY: S. ARAIN  
CH. BY:  
DATE: 09/25/2022  
SCALE: AS SHOWN  
MBI PROJECT No. 187020

DRAWING No.  
CT-25  
SHEET:  
25 OF 29

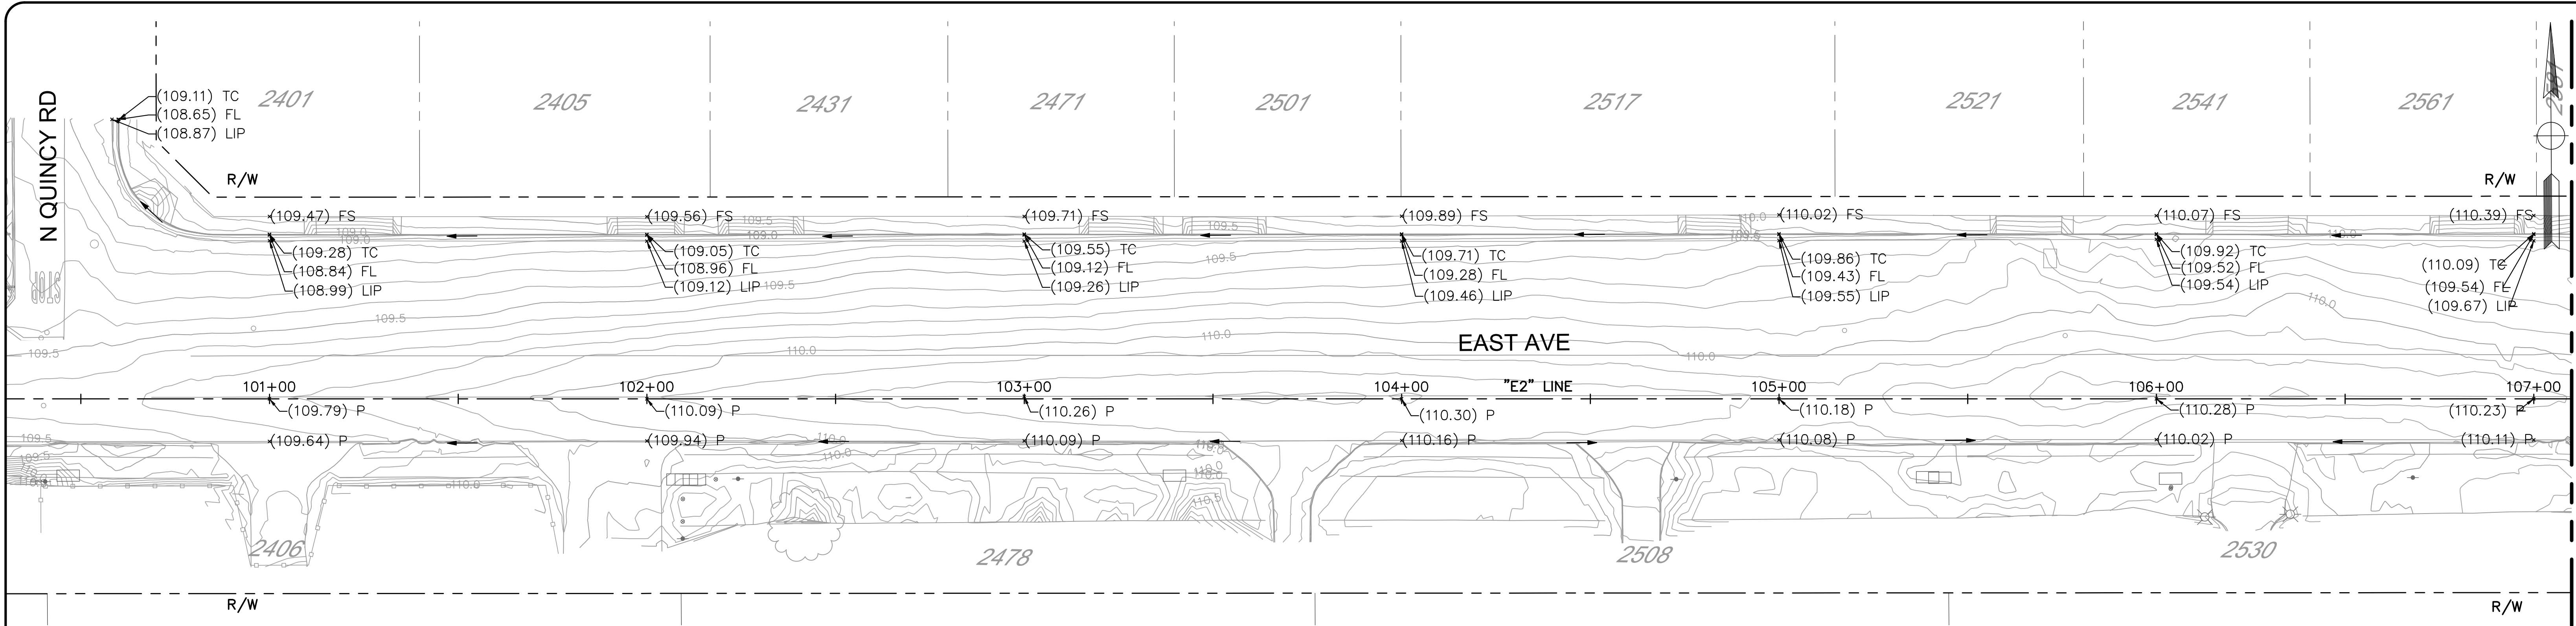


PLAN  
1" = 20'

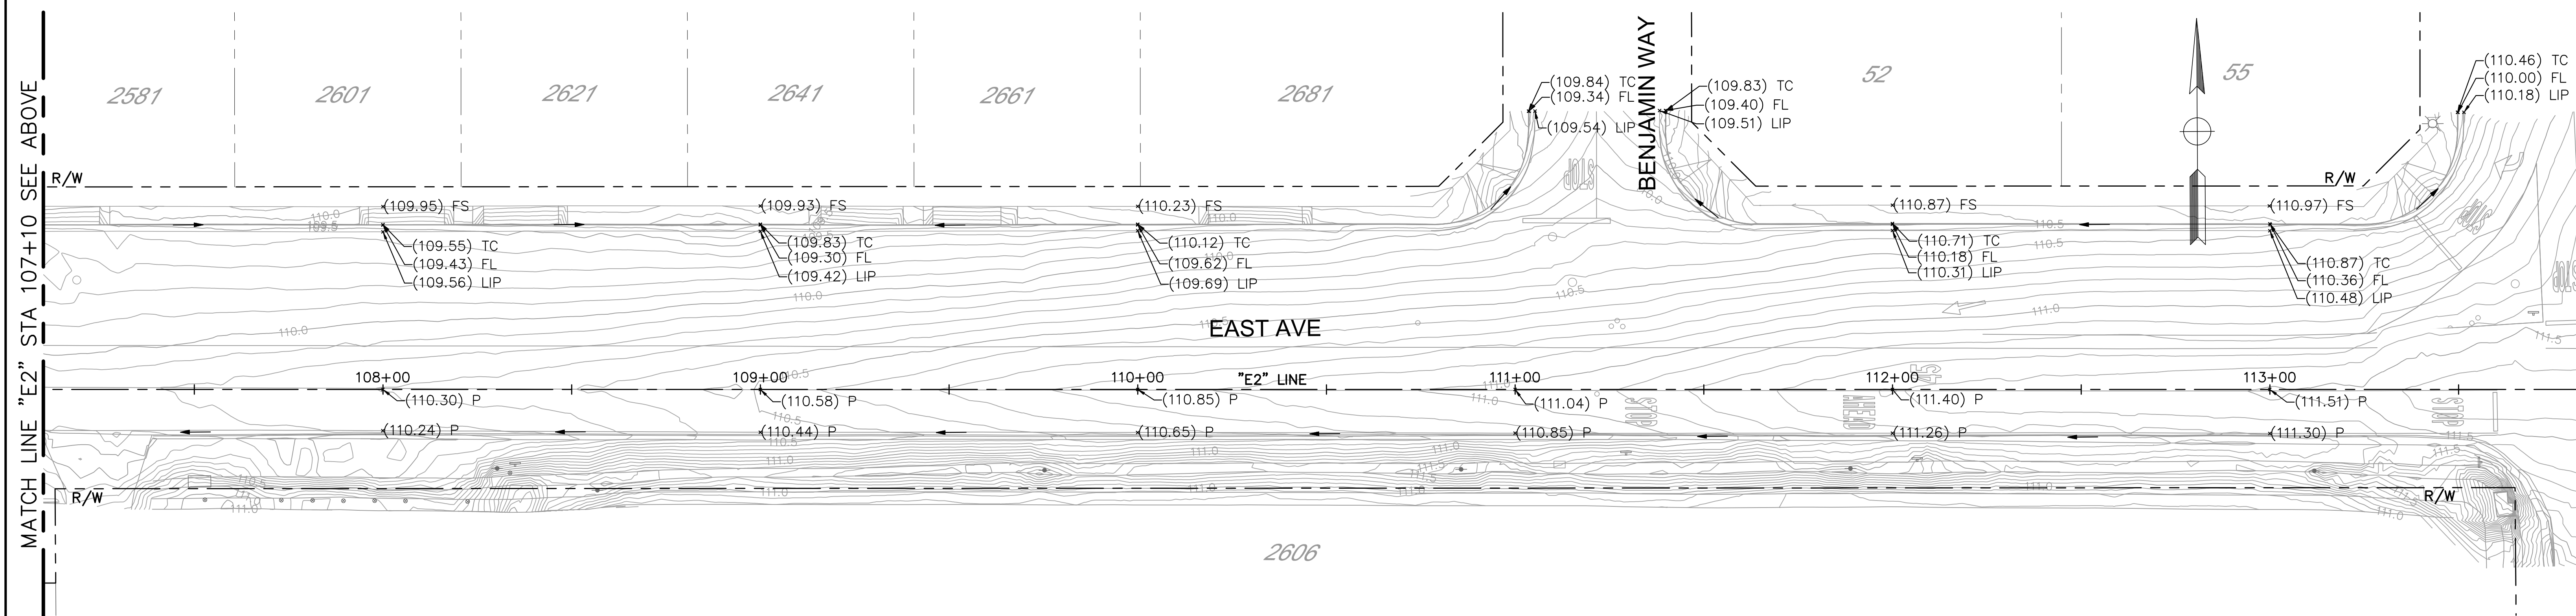


PLAN  
1" = 20'

FOR INFORMATION ONLY  
NOT FOR CONSTRUCTION

|  |   |                            |   |  |   |   |   |                          |                                   |
|--|---|----------------------------|---|--|---|---|---|--------------------------|-----------------------------------|
|  | <p>NOTE:<br/>ALL REFERENCES AND WRITTEN DIMENSIONS SHALL SUPERCEDE ALL SCALED DISTANCES AND SHALL BE VERIFIED IN THE FIELD. ANY DISCREPANCY SHALL BE BROUGHT TO THE ATTENTION OF THE ENGINEER PRIOR TO THE COMMENCEMENT OF WORK.</p> | <p>PLANS APPROVAL DATE</p> | <p><b>Michael Baker</b><br/><b>INTERNATIONAL</b><br/>500 YGNACIO VALLEY RD<br/>SUITE 300<br/>WALNUT CREEK, CA 94596<br/>(925) 906-1460</p> |  | <p>CITY OF TURLOCK<br/>DEVELOPMENT SERVICES<br/>ENGINEERING DIVISION<br/>156 S. BROADWAY,<br/>SUITE 150<br/>(209) 668-5520</p> | <p>LAYOUT<br/>EAST AVENUE<br/>STA 100+30 TO STA 113+90<br/>CAPITAL PROJECT No. 22-001<br/>CITYWIDE STREET REHABILITATION<br/>AND IMPROVEMENT PROJECT</p> | <p>VERIFY SCALE<br/>BAR IS 1" ON ORIGINAL DRAWING<br/>1/4" 3/4" 1"<br/>0 1/2"</p> <p>IF NOT ONE INCH ON THIS SHEET, ADJUST SCALES ACCORDINGLY</p> | <p>DRAWN BY:</p>         | <p>DRAWING No.<br/><br/>CT-26</p> |
|  |   |                            |   |  |   |   |   | <p>REV. BY: S. ARAIN</p> |                                   |

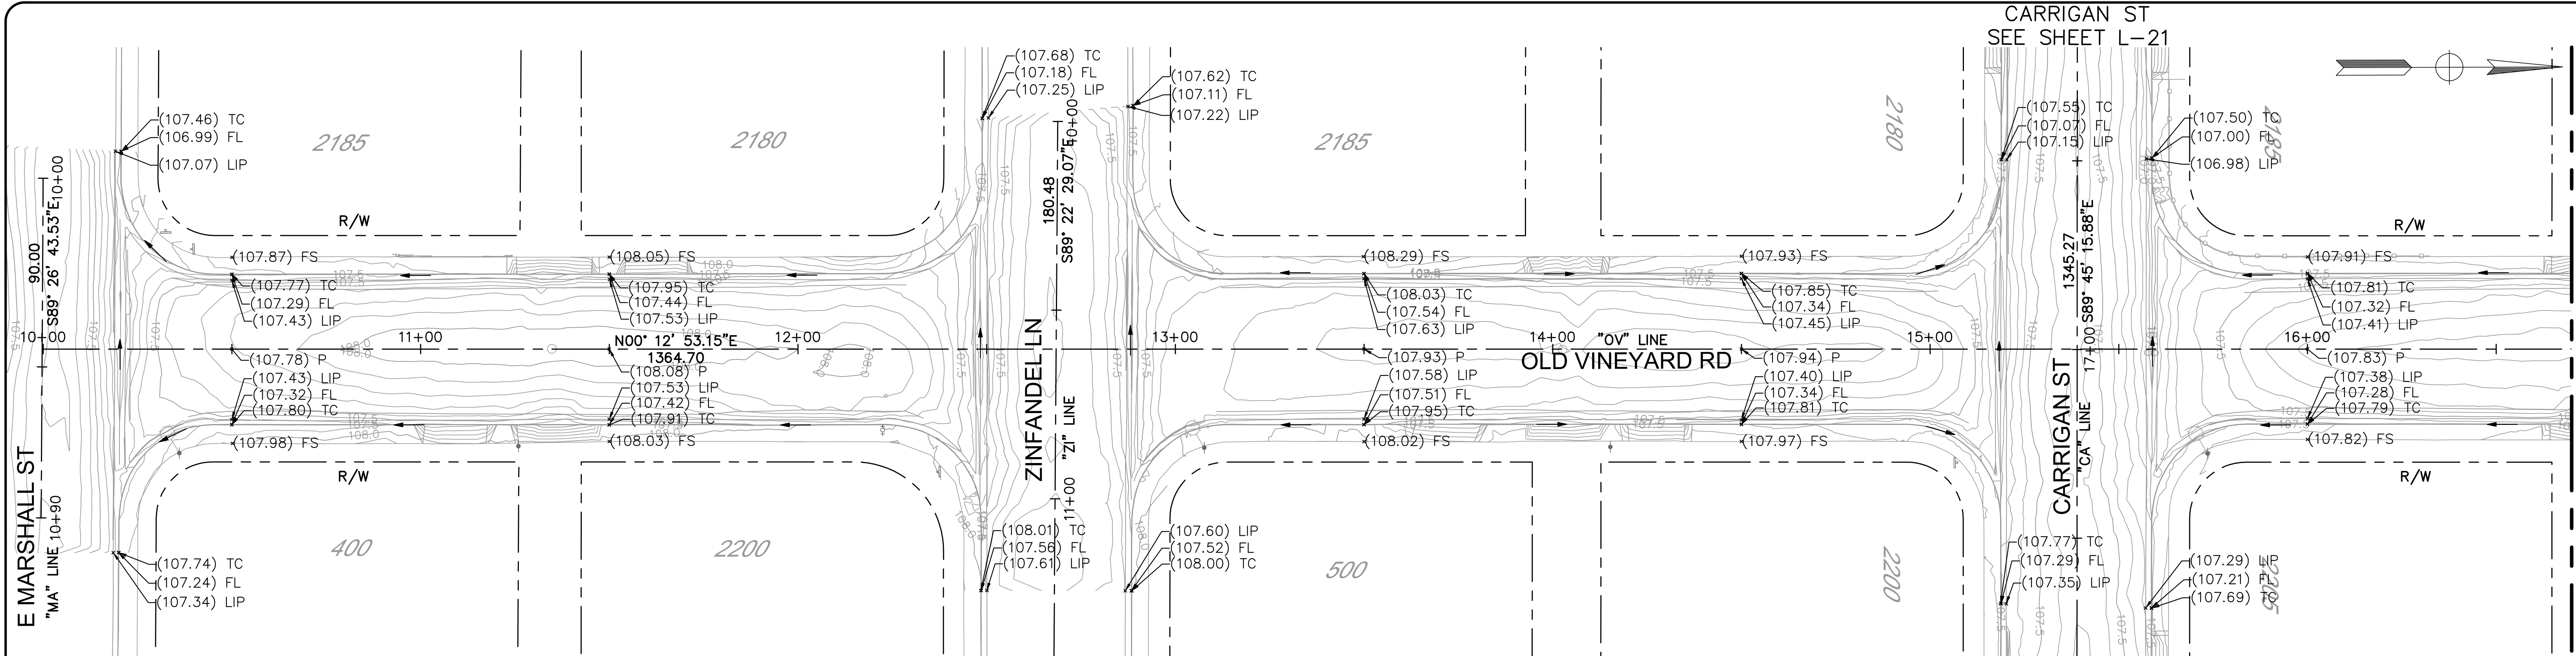

PLAN  
1" = 20'

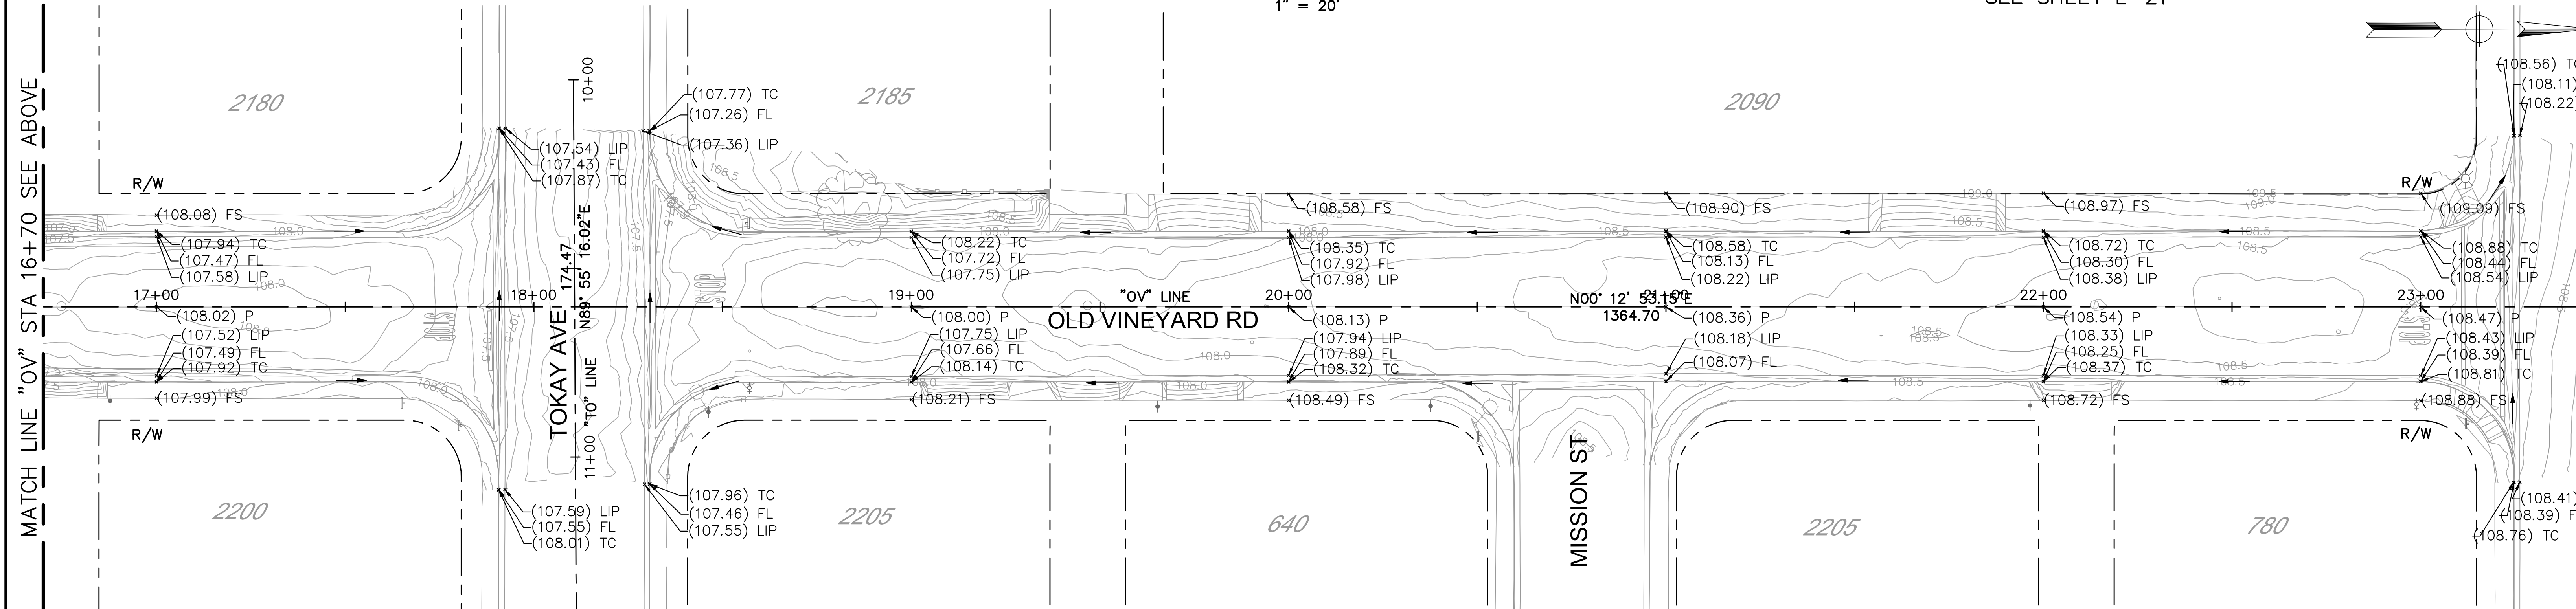

PLAN  
1" = 20'

FOR INFORMATION ONLY  
NOT FOR CONSTRUCTION



NOTE:  
ALL REFERENCES AND WRITTEN  
DIMENSIONS SHALL SUPERCEDE  
ALL SCALED DISTANCES AND  
SHALL BE VERIFIED IN THE  
FIELD. ANY DISCREPANCY  
SHALL BE BROUGHT TO THE  
ATTENTION OF THE ENGINEER  
PRIOR TO THE COMMENCEMENT  
OF WORK.

PLANS APPROVAL DATE

**Michael Baker**  
**INTERNATIONAL**  
500 YGNACIO VALLEY RD  
SUITE 300  
WALNUT CREEK, CA 94596  
(925) 906-1460




CITY OF TURLOCK  
DEVELOPMENT SERVICES  
ENGINEERING DIVISION  
156 S. BROADWAY,  
SUITE 150  
(209) 668-5520

LAYOUT  
OLD VINEYARD ROAD  
CAPITAL PROJECT No. 22-001  
CITYWIDE STREET REHABILITATION  
AND IMPROVEMENT PROJECT


VERIFY SCALE  
BAR IS 1" ON  
ORIGINAL DRAWING  
1/4" 3/4" 1"  
0 1/2"  
IF NOT ONE INCH  
ON THIS SHEET,  
ADJUST SCALES  
ACCORDINGLY

DRAWN BY:  
REV. BY: S. ARAIN  
CH. BY:  
DATE: 09/25/2022  
SCALE: AS SHOWN  
MBI PROJECT No. 187020

DRAWING No.  
CT-27  
SHEET:  
27 OF 29

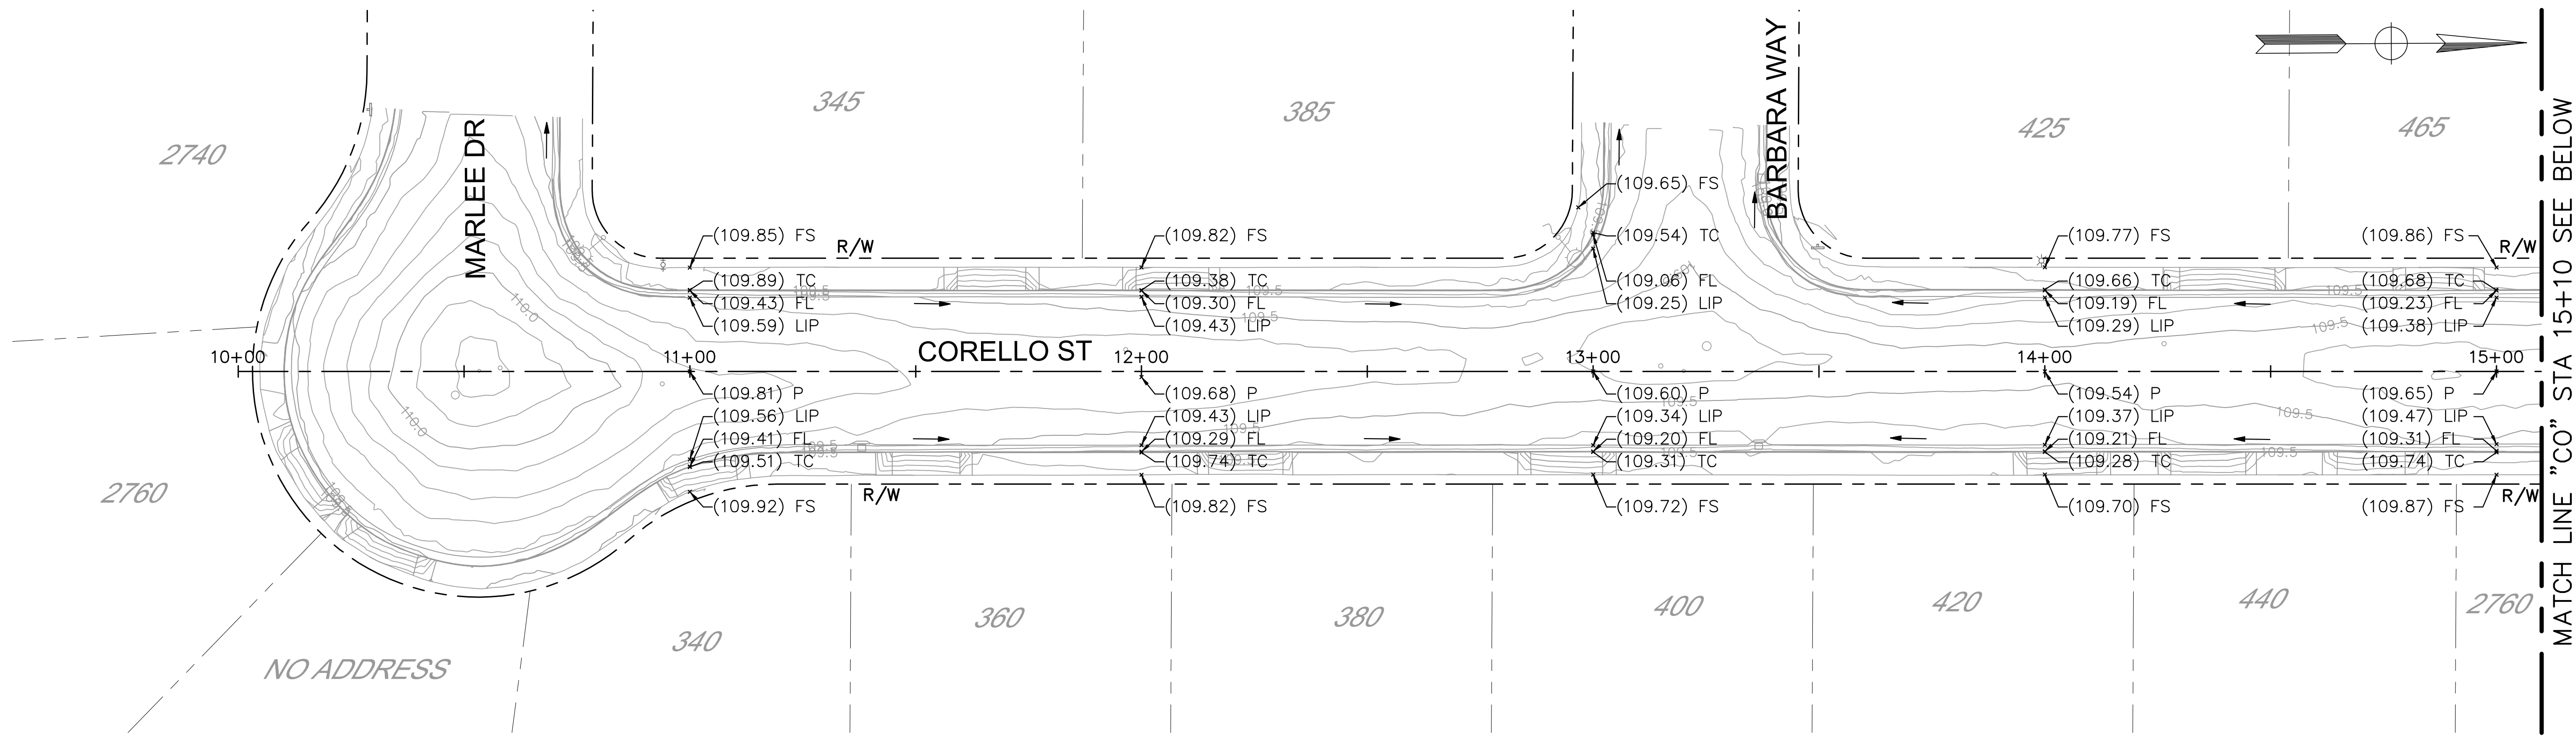

PLAN  
1" = 20'

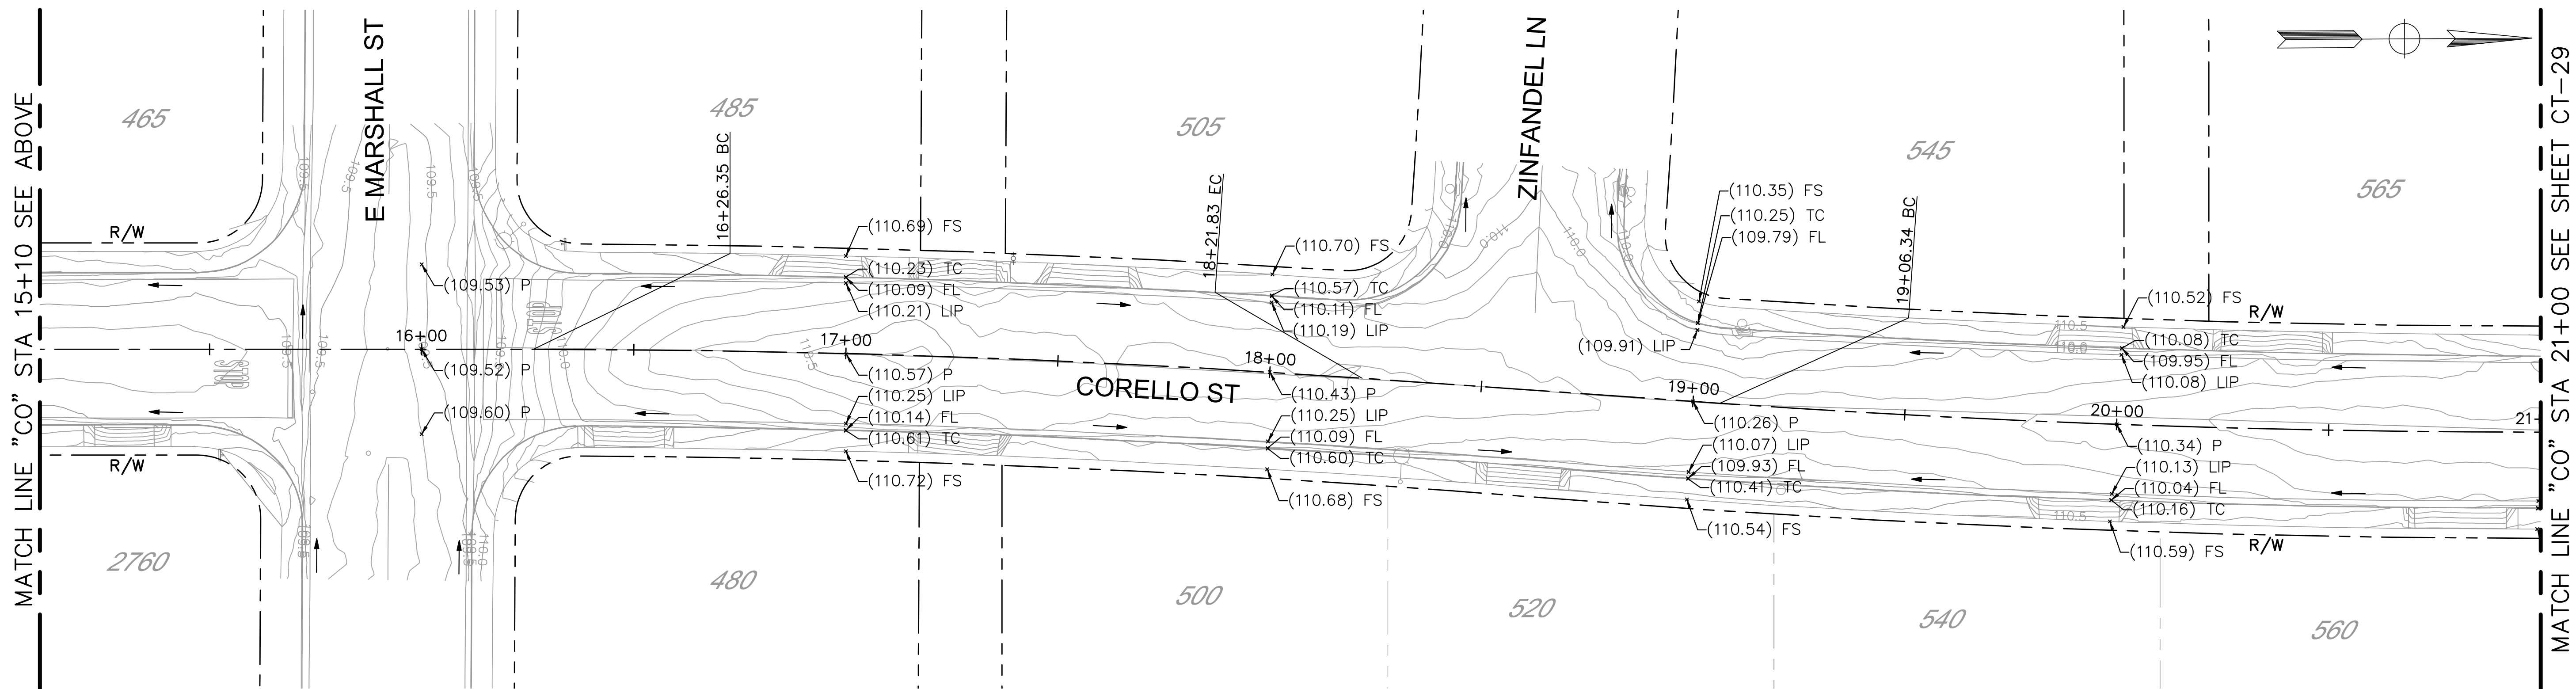

PLAN  
1" = 20'

FOR INFORMATION ONLY  
NOT FOR CONSTRUCTION



NOTE:  
ALL REFERENCES AND WRITTEN  
DIMENSIONS SHALL SUPERCEDE  
ALL SCALED DISTANCES AND  
SHALL BE VERIFIED IN THE  
FIELD. ANY DISCREPANCY  
SHALL BE BROUGHT TO THE  
ATTENTION OF THE ENGINEER  
PRIOR TO THE COMMENCEMENT  
OF WORK.

PLANS APPROVAL DATE

**Michael Baker**  
**INTERNATIONAL**  
500 YGNACIO VALLEY RD  
SUITE 300  
WALNUT CREEK, CA 94596  
(925) 906-1460



CITY OF TURLOCK  
DEVELOPMENT SERVICES  
ENGINEERING DIVISION  
156 S. BROADWAY,  
SUITE 150  
(209) 668-5520


LAYOUT  
CORELLO STREET  
STA 10+00 TO STA 21+00  
CAPITAL PROJECT No. 22-001  
CITYWIDE STREET REHABILITATION  
AND IMPROVEMENT PROJECT

VERIFY SCALE  
BAR IS 1" ON  
ORIGINAL DRAWING  
1/4" 3/4" 1"  
0 1/2"  
IF NOT ONE INCH  
ON THIS SHEET,  
ADJUST SCALES  
ACCORDINGLY

DRAWN BY:  
REV. BY: S. ARAIN  
CH. BY:  
DATE: 09/25/2022  
SCALE: AS SHOWN  
MBI PROJECT No. 187020

DRAWING No.  
CT-28  
SHEET:  
28 OF 29

MATCH LINE "CO" STA 21+00 SEE SHEET CT-28

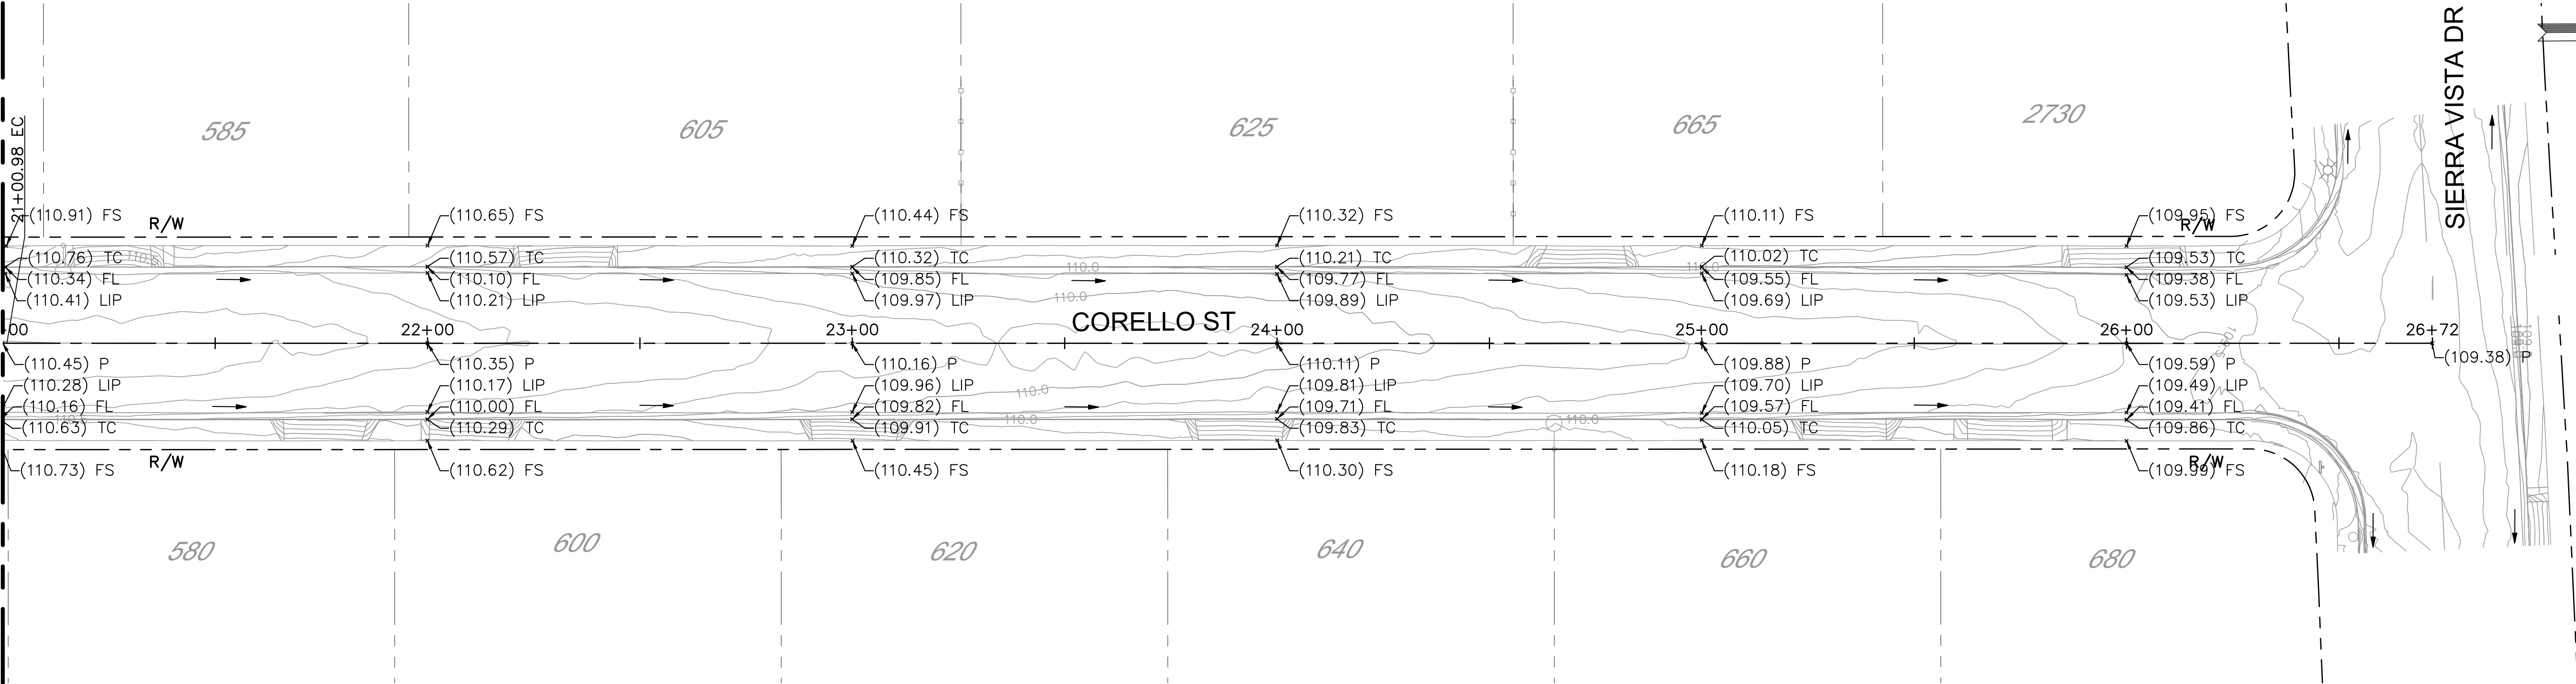

PLAN  
1" = 20'

FOR INFORMATION ONLY  
NOT FOR CONSTRUCTION



NOTE:  
ALL REFERENCES AND WRITTEN  
DIMENSIONS SHALL SUPERCEDE  
ALL SCALED DISTANCES AND  
SHALL BE VERIFIED IN THE  
FIELD. ANY DISCREPANCY  
SHALL BE BROUGHT TO THE  
ATTENTION OF THE ENGINEER  
PRIOR TO THE COMMENCEMENT  
OF WORK.

PLANS APPROVAL DATE

**Michael Baker**  
**INTERNATIONAL**  
500 YGNACIO VALLEY RD  
SUITE 300  
WALNUT CREEK, CA 94596  
(925) 906-1460



CITY OF TURLOCK  
DEVELOPMENT SERVICES  
ENGINEERING DIVISION  
156 S. BROADWAY,  
SUITE 150  
(209) 668-5520

LAYOUT  
CORELLO STREET  
STA 21+00 TO STA 26+72  
CAPITAL PROJECT No. 22-001  
CITYWIDE STREET REHABILITATION  
AND IMPROVEMENT PROJECT

VERIFY SCALE  
BAR IS 1" ON  
ORIGINAL DRAWING  
1/4" 3/4" 1"  
0 1/2"  
IF NOT ONE INCH  
ON THIS SHEET,  
ADJUST SCALES  
ACCORDINGLY

DRAWN BY:  
REV. BY: S. ARAIN  
CH. BY:  
DATE: 09/25/2022  
SCALE: AS SHOWN  
MBI PROJECT No. 187020

DRAWING No.  
CT-29  
SHEET:  
29 OF 29